

CONCEPTUAL UNIT MIX & BUILDING SUMMARY

TAURUS
NOVO RIVERSIDE COMMONS, CONCORD, MA
CONCEPTUAL UNIT MIX & BUILDING SUMMARY - 292 BAKER AVE.

UNIT TYPE	DESCRIPTION	BEDS/UNIT	UNIT NRSF	1ST FLOOR	2ND FLOOR	3RD FLOOR	4TH FLOOR	5TH FLOOR	UNIT TYPE	TOTAL UNITS	TOTAL BEDS	UNIT MIX
A1	1 Bed/1 Bath	1	685	8	8	7	7	7	A1	37	37	31.4%
A1 A	1 Bed/1 Bath	1	650	0	0	1	0	0	A1.5	1	1	0.8%
A2	1 Bed/1 Bath	1	670	1	0	0	0	0	A2	1	1	0.8%
A2 A	1 Bed/1 Bath	1	690	0	1	1	1	1	A2	4	4	3.4%
A3	1 Bed/1 Bath	1	645	1	1	1	1	1	A3	5	5	4.2%
Totals	Average SF	680	10	10	10	9	9	9		48	48	40.7%
B1	2 Bed/2 Bath	2	995	2	1	0	0	2	B1	5	10	4.2%
B1 A	2 Bed/2 Bath	2	960	0	1	2	4	2	B1.5	9	18	7.6%
B2	2 Bed/2 Bath	2	1,030	5	5	5	5	5	B2	25	50	21.2%
B3	2 Bed/2 Bath	2	1,000	2	1	1	1	2	B3	7	14	5.9%
B3 A	2 Bed/2 Bath	2	970	0	1	1	1	0	B3.5	3	6	2.5%
B4	2 Bed/2 Bath	2	1,040	1	1	0	0	0	B4	2	4	1.7%
B4 A	2 Bed/2 Bath	2	1,010	0	0	1	1	1	B4 A	3	6	2.5%
B5	2 Bed/2 Bath	2	1,000	0	1	0	0	0	B5	1	2	0.8%
B6	2 Bed/2 Bath	2	960	0	0	1	1	1	B6	3	6	2.5%
Totals	Average SF	1,005	10	11	11	13	13	13		58	116	49.2%
C1	3 Bed/2 Bath	3	1,300	1	0	0	0	0	C1	1	3	0.8%
C1 A	3 Bed/2 Bath	3	1,265	0	1	1	0	0	C1 A	2	6	1.7%
C2	3 Bed/2 Bath	3	1,240	1	1	0	0	0	C2	2	6	1.7%
C2 A	3 Bed/2 Bath	3	1,200	0	0	1	1	1	C2 A	3	9	2.5%
C3	3 Bed/2 Bath	3	1,290	0	1	1	1	1	C3	4	12	3.4%
Totals	Average SF	1,256	2	3	3	2	2	2		12	36	10.2%
TOTALS	Average SF	898	22	24	24	24	24	24		118	200	100%

PROGRAM	PROGRAM AREA (SF):	BASEMENT PODIUM LEVEL -2	BASEMENT PODIUM LEVEL -1	1ST FLOOR	2ND FLOOR	3RD FLOOR	4TH FLOOR	5TH FLOOR	TOTAL AREA (SF)
RESIDENTIAL		0	0	22,225	24,500	24,340	24,345	24,435	119,845
AMENITY/LOBBY		0	0	2,510	0	0	0	0	2,510
BUILDING SUPPORT		220	2,240	85	85	85	85	85	2,885
STAIR/ELEVATOR/TRASH CORE		845	2,085	795	795	795	795	795	6,905
PARKING		24,450	25,330	0	0	0	0	0	49,780
TOTALS		25,515	29,655	25,615	25,380	25,220	25,225	25,315	181,925

PARKING	
STANDARD	76
EV CHARGING*	22
COMPACT	20
ACCESSIBLE (EV)	1
ACCESSIBLE VAN (EV)	1
TOTAL PARKING	120

*Accessible EV Charging spaces included in both accessible parking counts

NOVO Riverside Commons
 292 & 294 BAKER AVE.
 CONCORD, MA

TAURUS INVESTMENT HOLDINGS, LLC
 TWO INTERNATIONAL PLACE, BOSTON, MA 02110

Design Progress
 NOT FOR CONSTRUCTION

drawing by: OR, AG
 drawing checked by: BOC
 drawing scale:
 drawing date: 22 MAY 2023
 project number: 20116.00

No.	Description	Date
1	Revision	31 July 2023
2	Revision	15 Dec 2023



292 Baker Unit Mix

A1-000

PARKING COUNT	L1	L2	TOTAL:
STANDARD	20	56	76
EV	22	0	22
ACCESSIBLE (+EV)	02	0	02
COMPACT	07	13	20
TOTAL:	51	69	120
EV TOTAL:	24	0	24

NOVO Riverside Commons

292 & 294 BAKER AVE. CONCORD, MA

TAURUS INVESTMENT HOLDINGS, LLC

TWO INTERNATIONAL PLACE, BOSTON, MA 02110

Design Progress

NOT FOR CONSTRUCTION


drawing by: OR, CG
 drawing checked by: BOC
 drawing scale: 1/16" = 1'-0"
 drawing date: 22 MAY 2023
 project number: 20116.00

No.	Description	Date
1	Revision	31 July 2023
2	Revision	15 Dec 2023




292 Basement Podium Parking Plans

A1-100

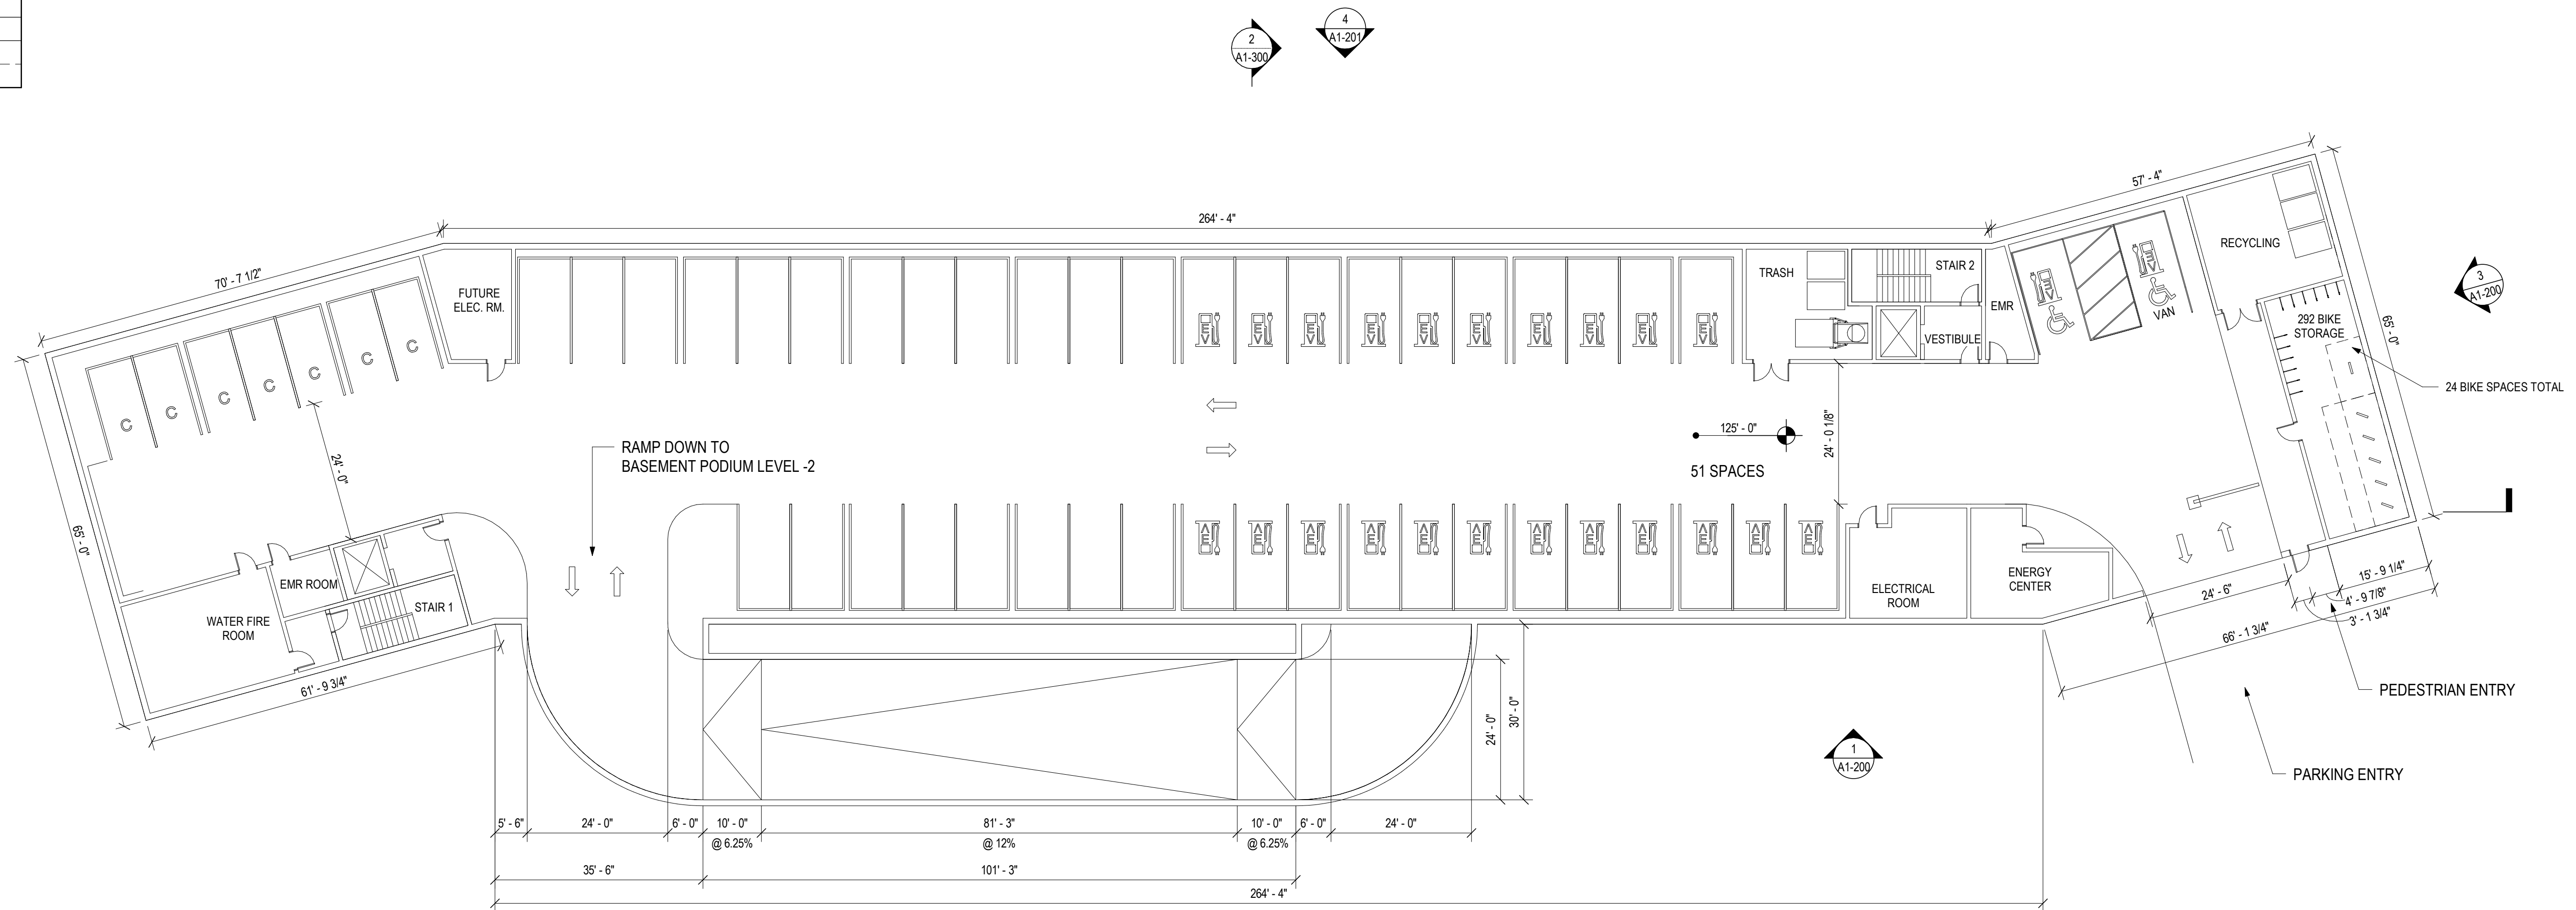

292 Baker Basement Podium Parking L1
 1/16" = 1'-0" 1 A1-100

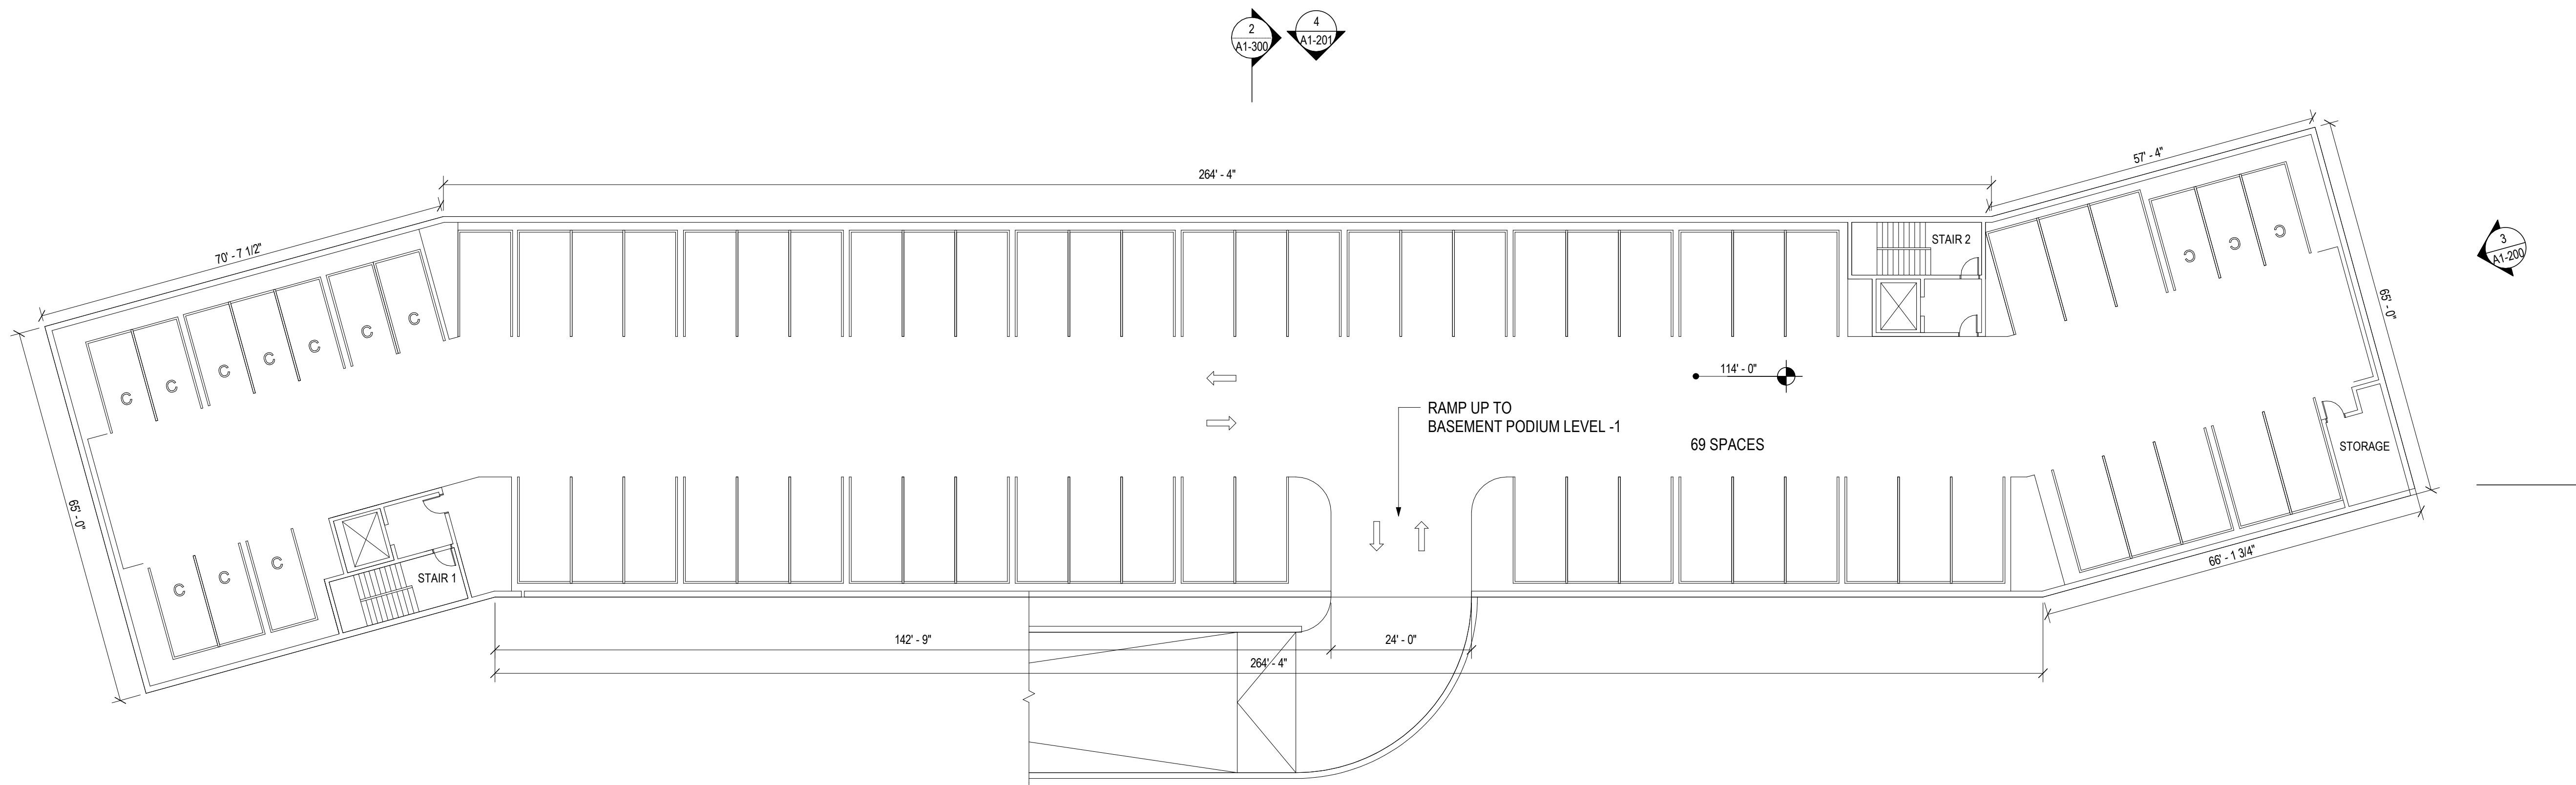

292 Baker Basement Podium Parking L2
 1/16" = 1'-0" 2 A1-100

NOVO Riverside Commons
292 & 294 BAKER AVE.
CONCORD, MA

TAURUS INVESTMENT HOLDINGS, LLC
TWO INTERNATIONAL PLACE, BOSTON, MA 02110

Design Progress

NOT FOR CONSTRUCTION

drawing by: OR, CG
drawing checked by: BOC
drawing scale: 1/16" = 1'-0"
drawing date: 22 MAY 2023
project number: 20116.00


drawing revisions:

No.	Description	Date
1	Revision	31 July 2023
2	Revision	15 Dec 2023




292 Floor Plans

A1-101

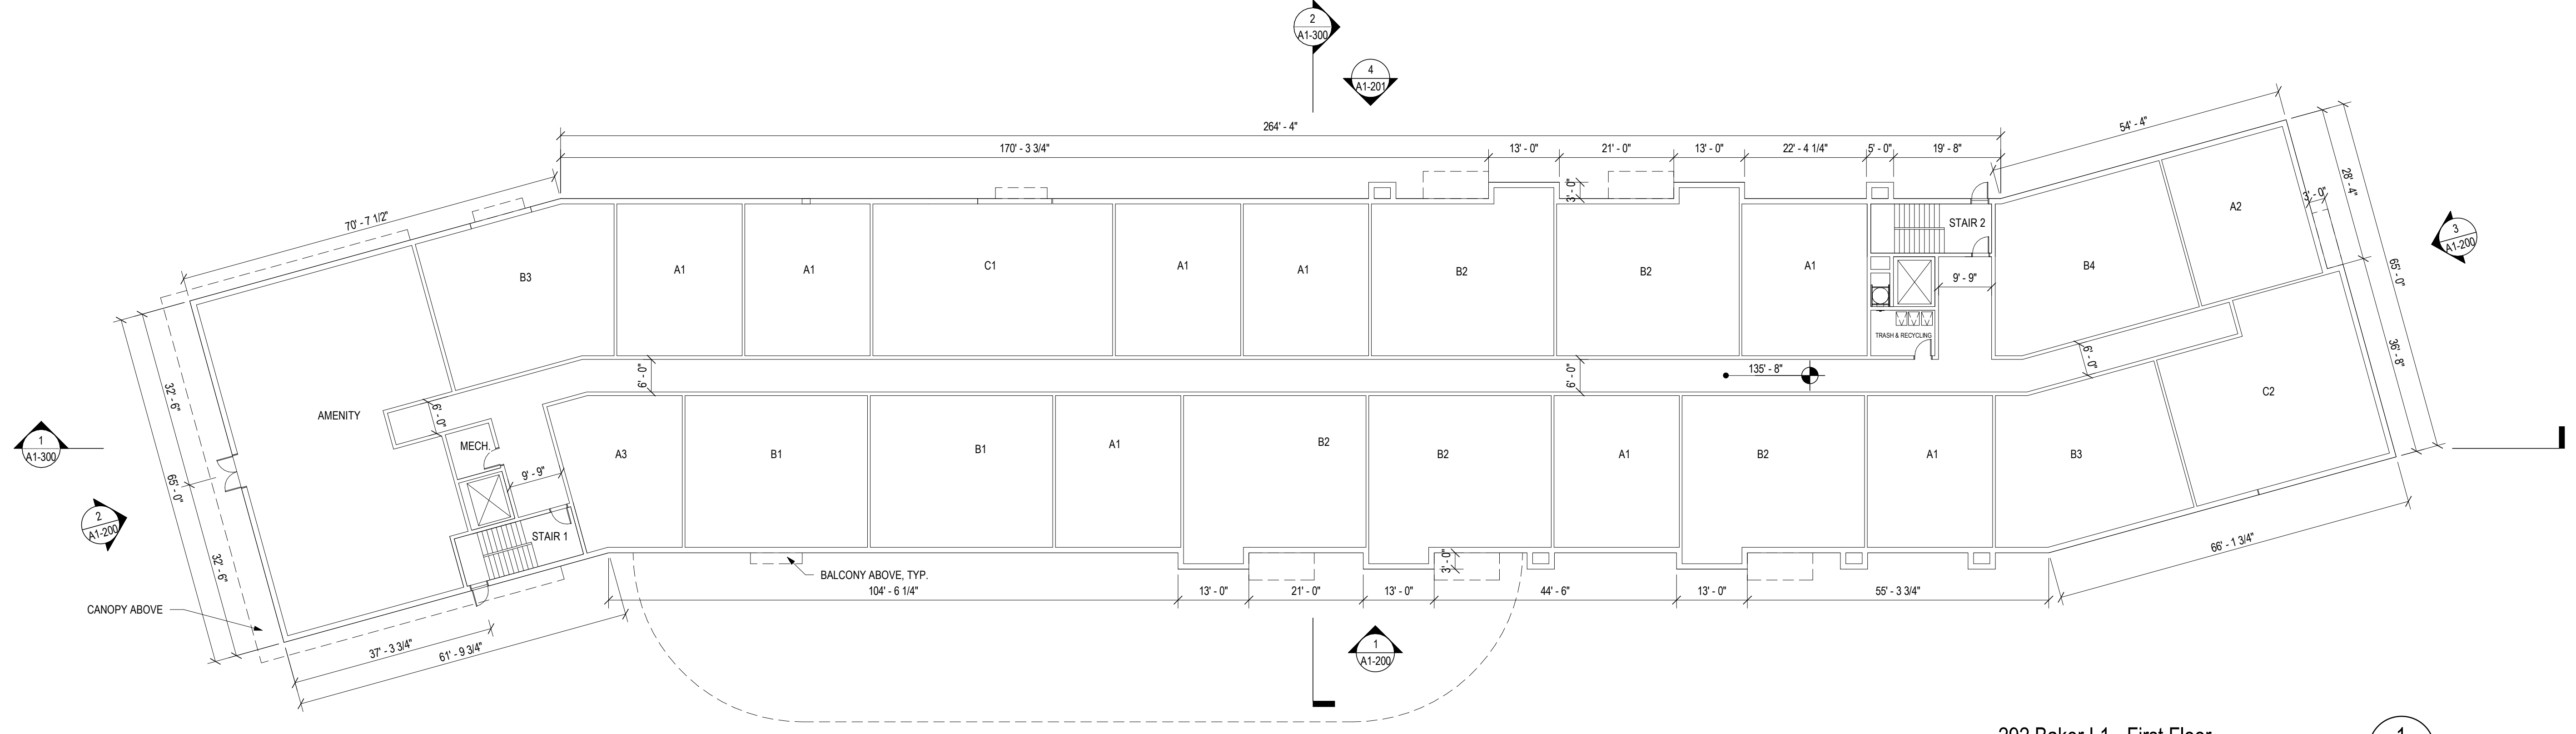

292 Baker L1 - First Floor
1/16" = 1'-0" 1
A1-101

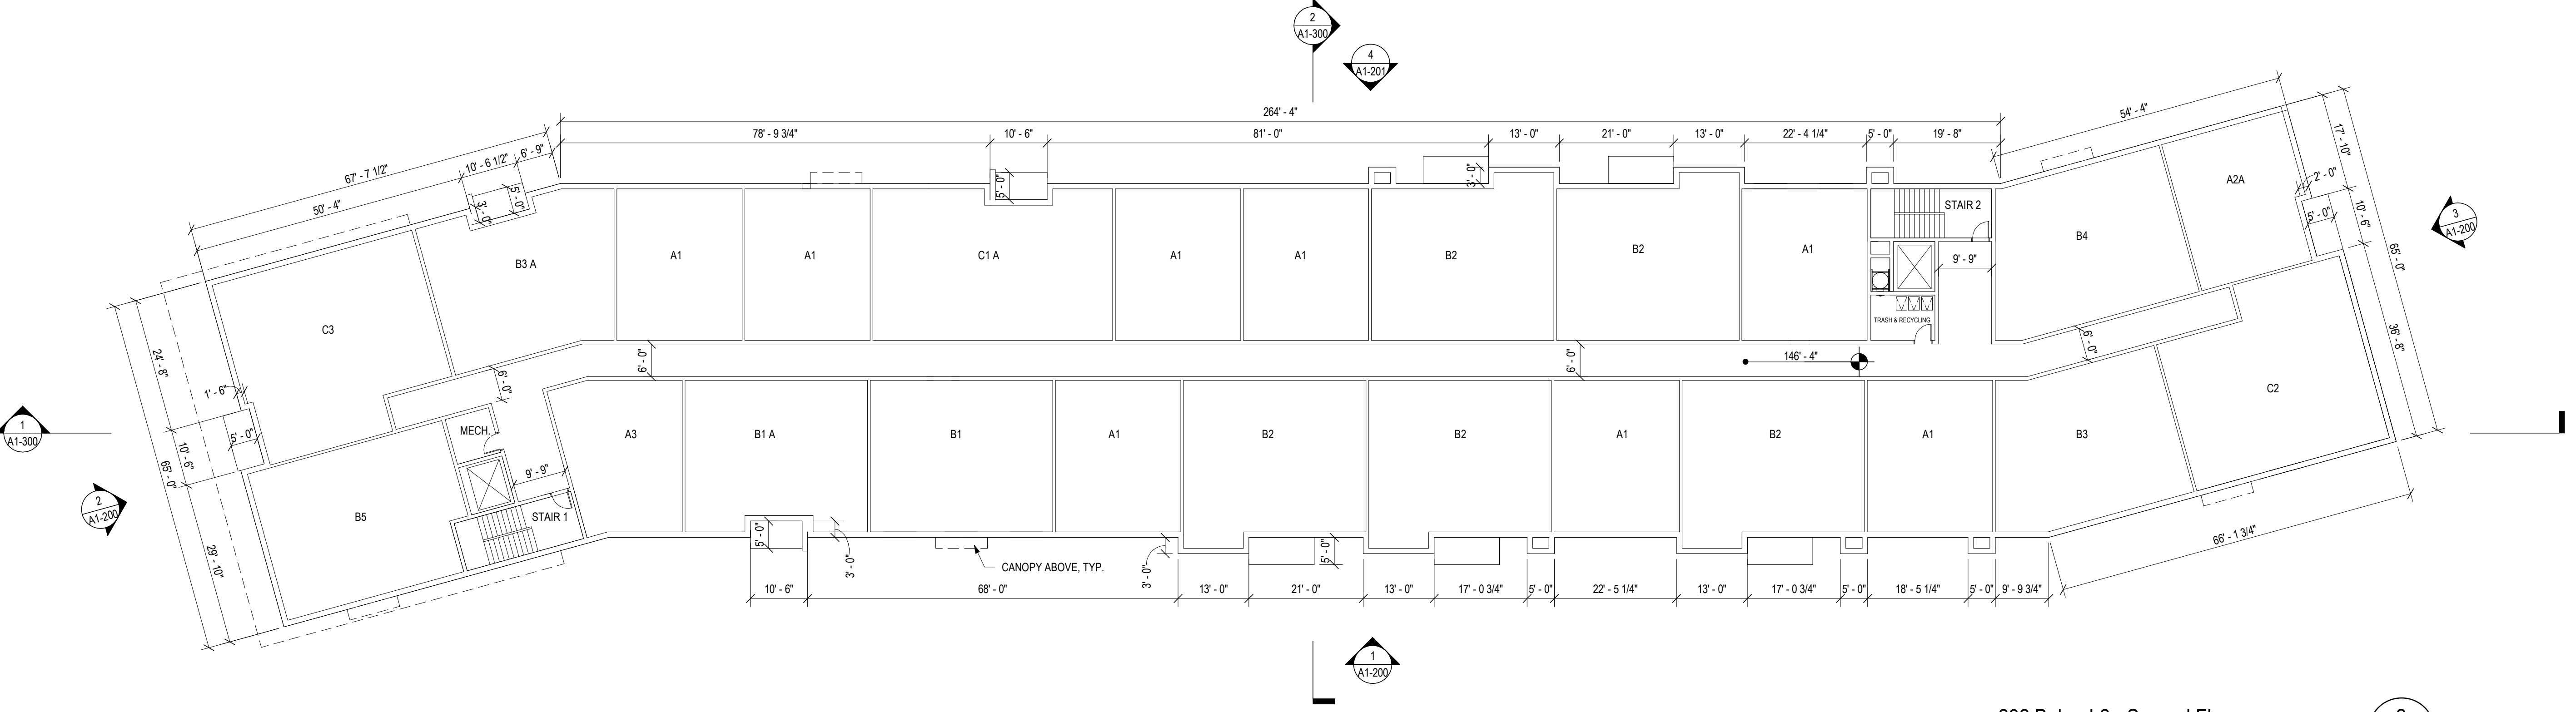

292 Baker L2 - Second Floor
1/16" = 1'-0" 2
A1-101

NOVO Riverside Commons
 292 & 294 BAKER AVE.
 CONCORD, MA

TAURUS INVESTMENT HOLDINGS, LLC
 TWO INTERNATIONAL PLACE, BOSTON, MA 02110

Design Progress

NOT FOR CONSTRUCTION

drawing by: OR
 drawing checked by: BOC
 drawing scale: 1/16" = 1'-0"
 drawing date: 22 MAY 2023
 project number: 20116.00


drawing revisions:

No.	Description	Date
1	Revision	31 July 2023
2	Revision	15 Dec 2023




292 Floor Plans

A1-102

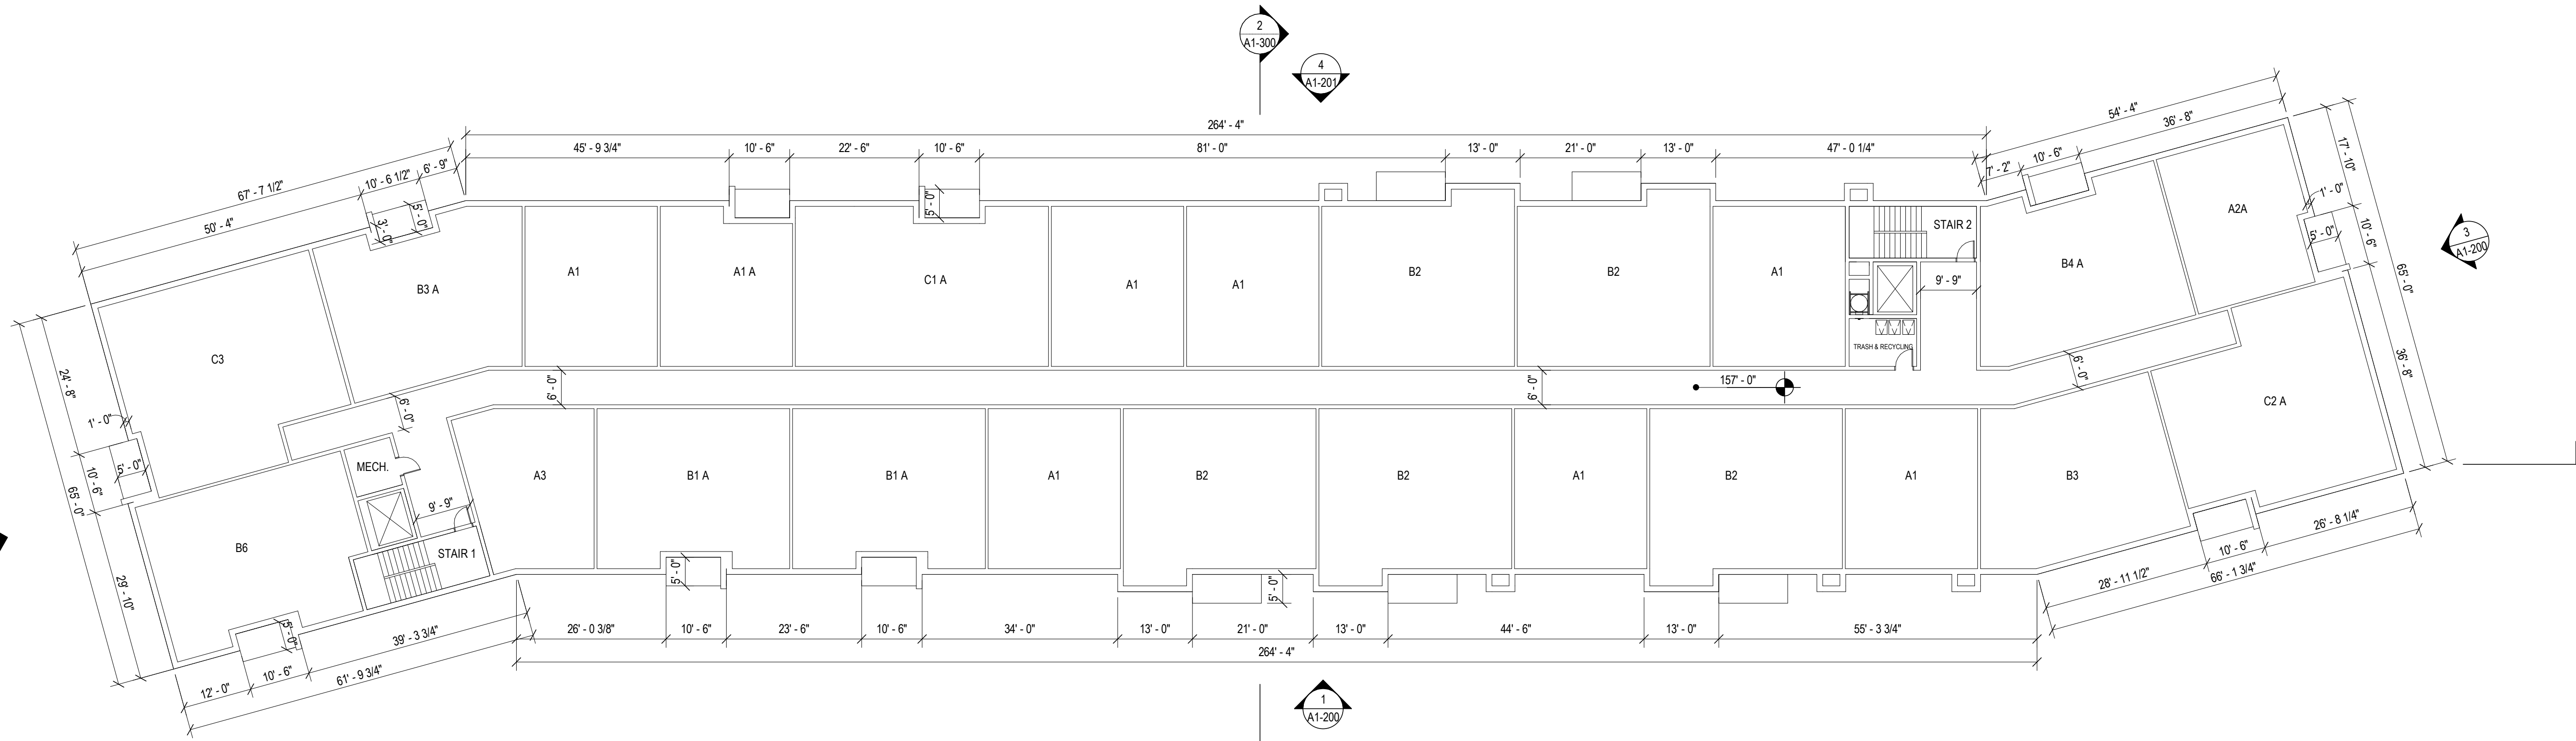

292 Baker L3 - Third Floor
 1/16" = 1'-0"

1
 A1-102

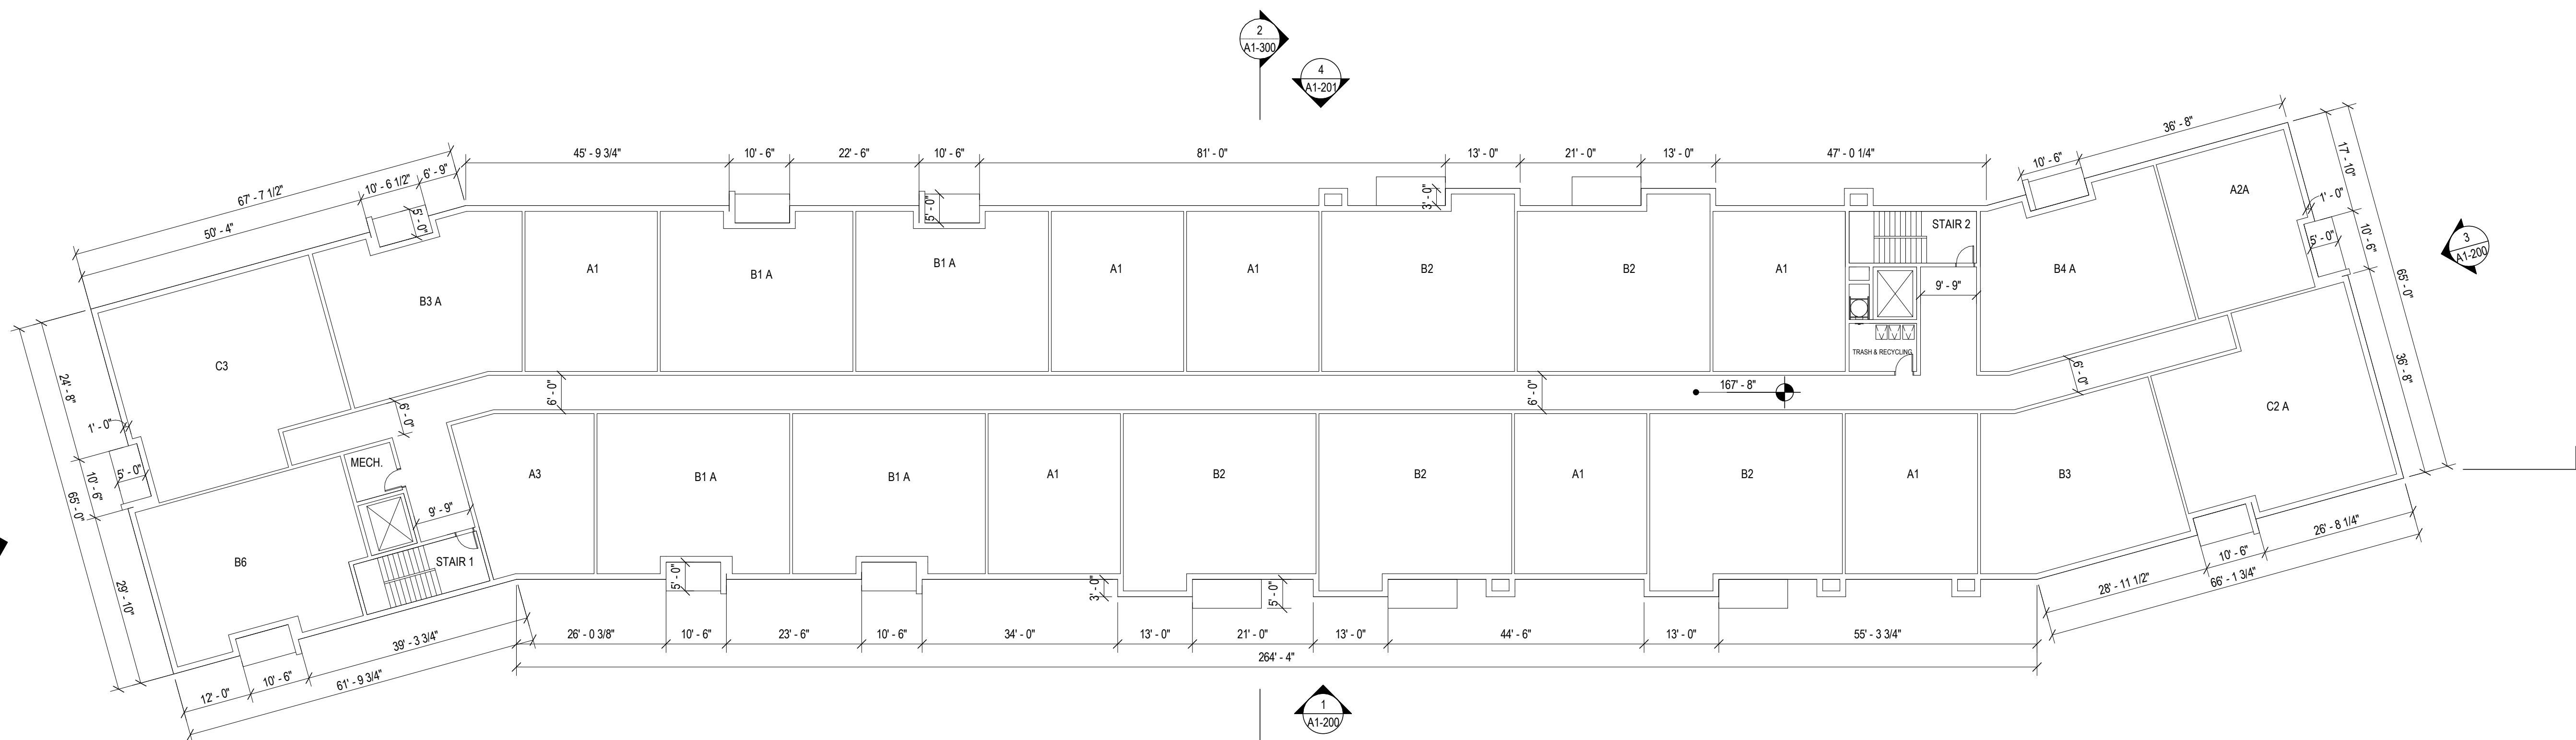

292 Baker L4 - Fourth Floor
 1/16" = 1'-0"

2
 A1-102

NOVO Riverside Commons

292 & 294 BAKER AVE.
 CONCORD, MA

TAURUS INVESTMENT HOLDINGS, LLC

TWO INTERNATIONAL PLACE, BOSTON, MA 02110

Design Progress

NOT FOR CONSTRUCTION

drawing by: OR
 drawing checked by: BOC
 drawing scale: 1/16" = 1'-0"
 drawing date: 22 MAY 2023
 project number: 20116.00


drawing revisions:

No.	Description	Date
1	Revision	31 July 2023
2	Revision	15 Dec 2023



292 Floor Plans

A1-103

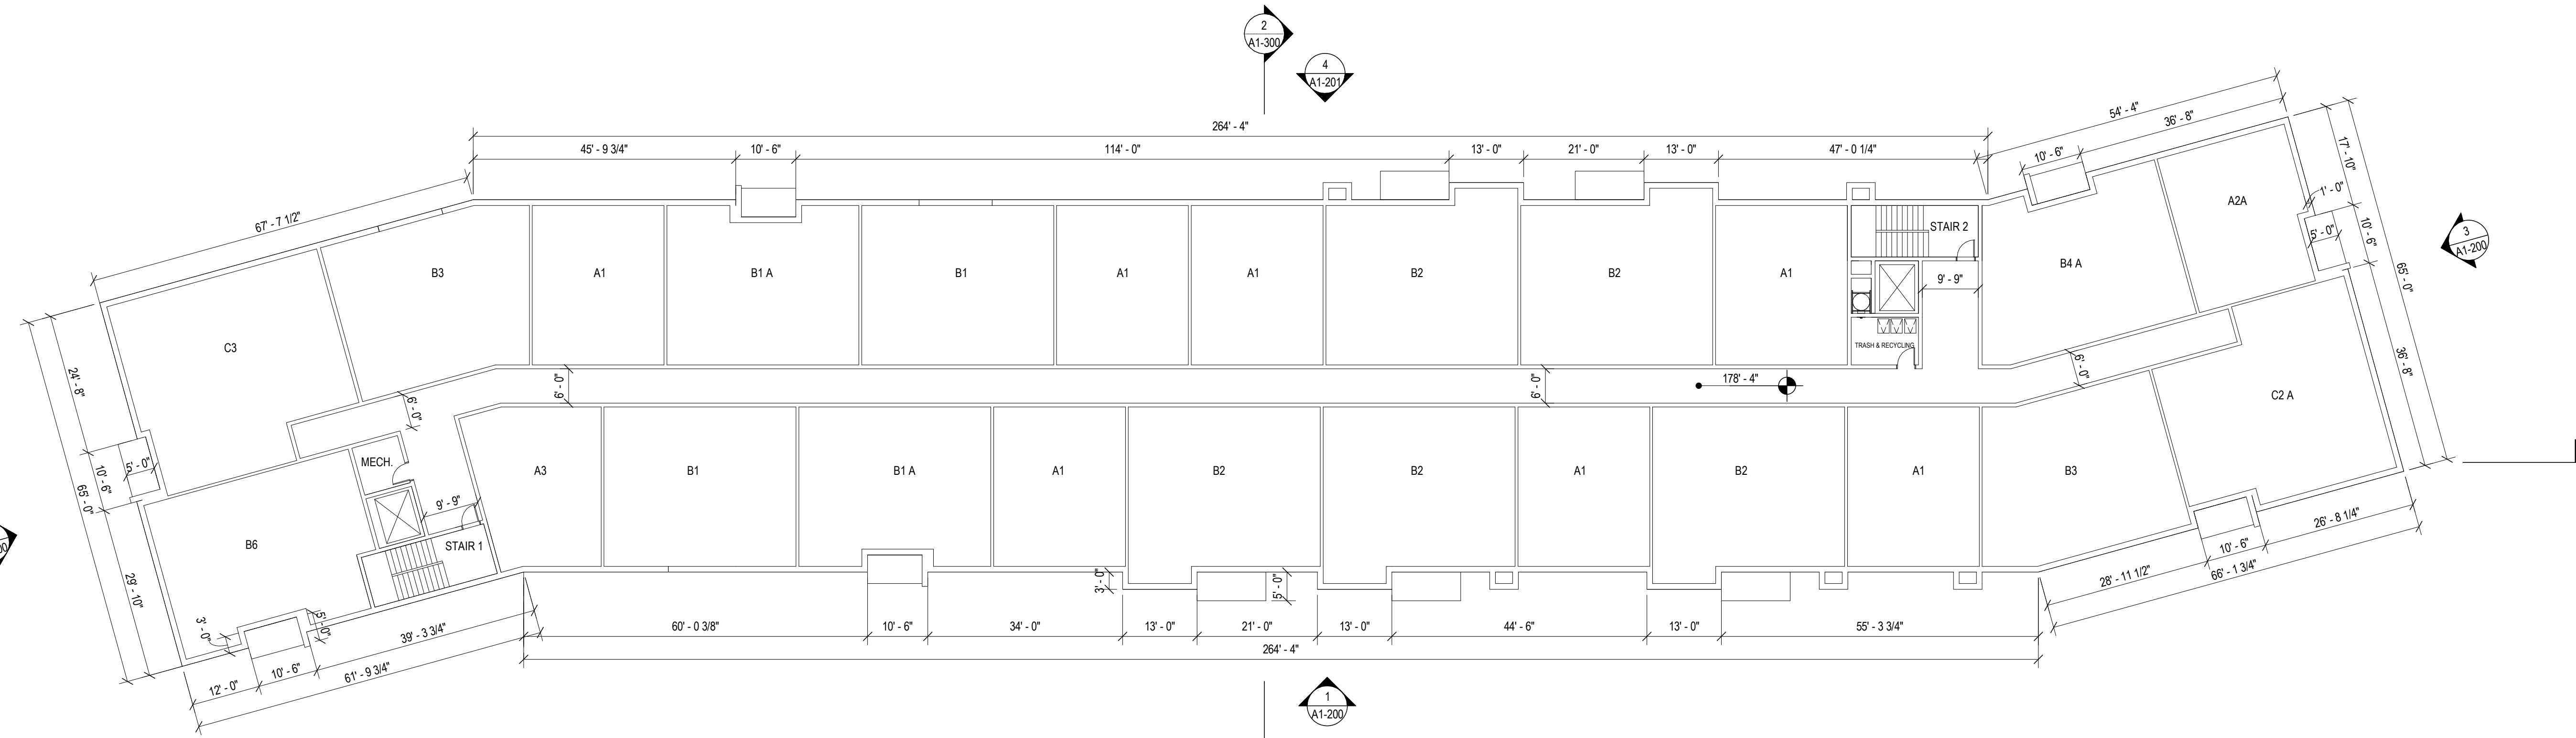

292 Baker L5 - Fifth Floor
 1/16" = 1'-0" 1
 A1-103

project information
 client information
 consultant information
 issue
 key plan
 drawing information
 registration
 drawing name
 drawing number

NOVO Riverside Commons
292 & 294 BAKER AVE.
CONCORD, MA

TAURUS INVESTMENT HOLDINGS, LLC

TWO INTERNATIONAL PLACE, BOSTON, MA 02110

Design Progress

NOT FOR CONSTRUCTION


drawing by: OR, AG
drawing checked by: BOC
drawing scale: As indicated
drawing date: 22 MAY 2023
project number: 20116.00

drawing revisions:		
No.	Description	Date
1	Revision	31 July 2023
2	Revision	15 Dec 2023




292 Affordable Unit Floor Plans


A1-104

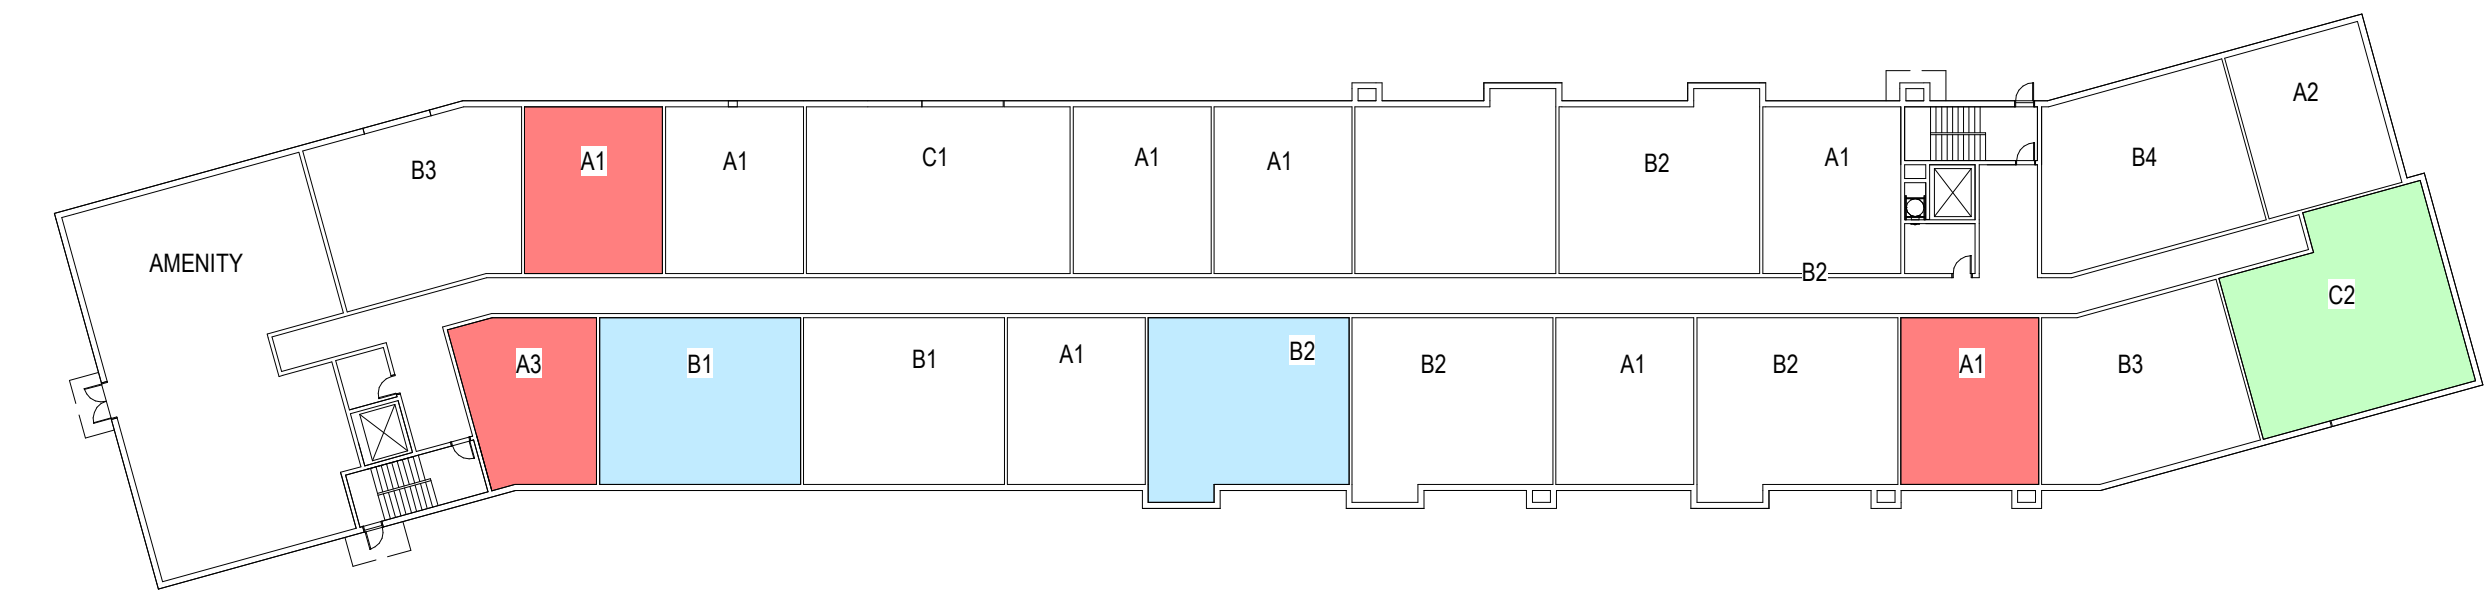


292 Baker L1 - First Floor

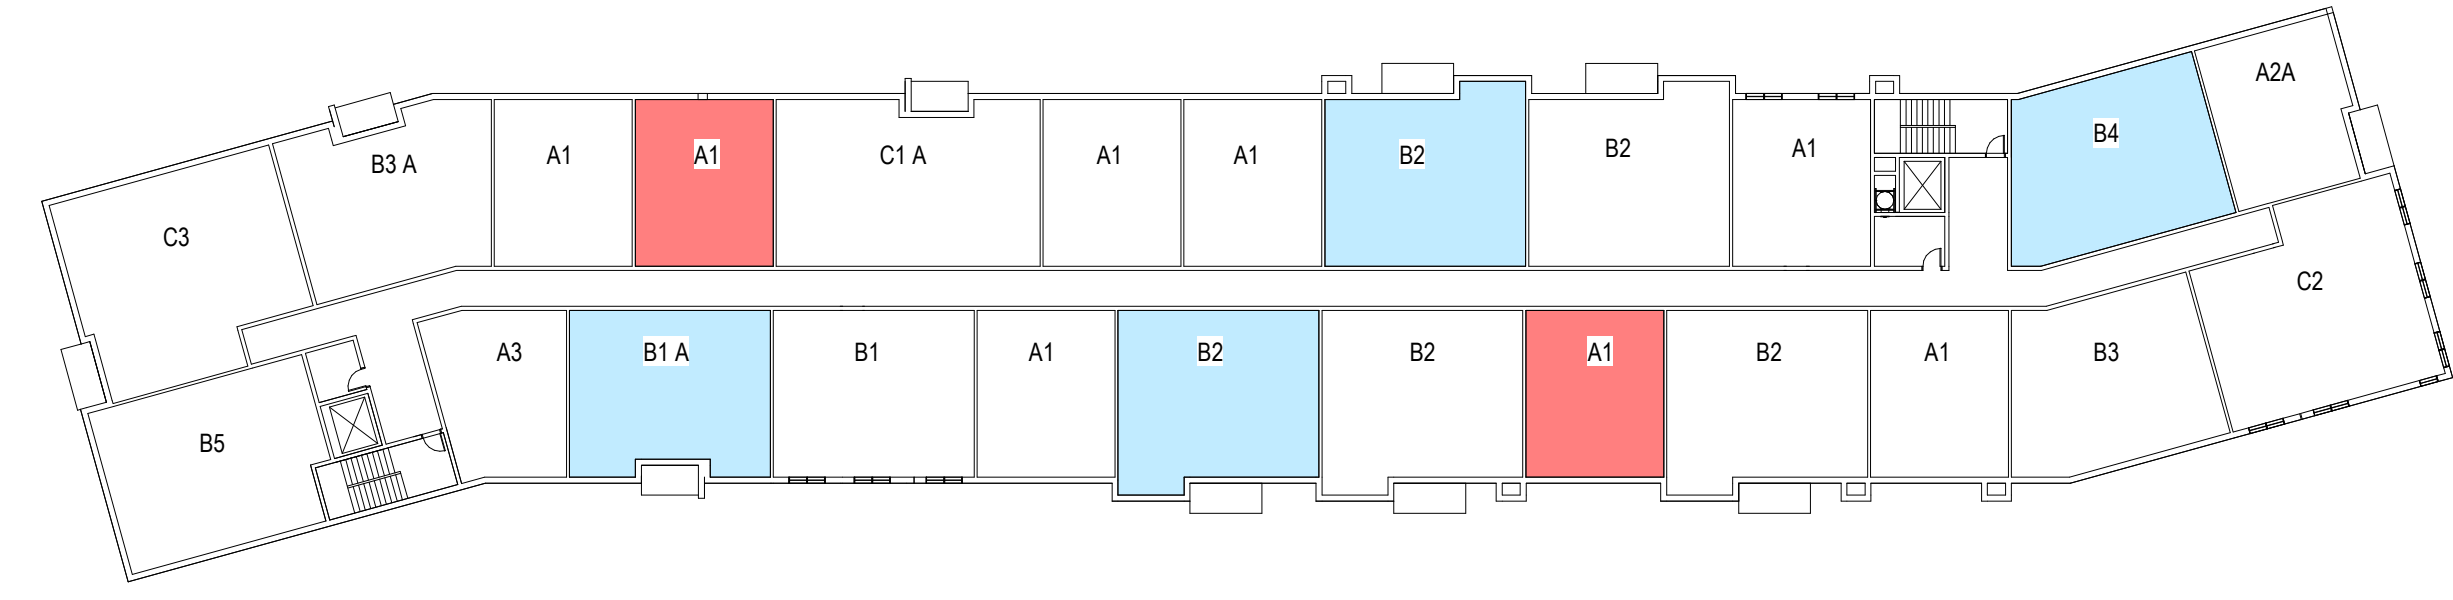


292 Baker L2 - Second Floor

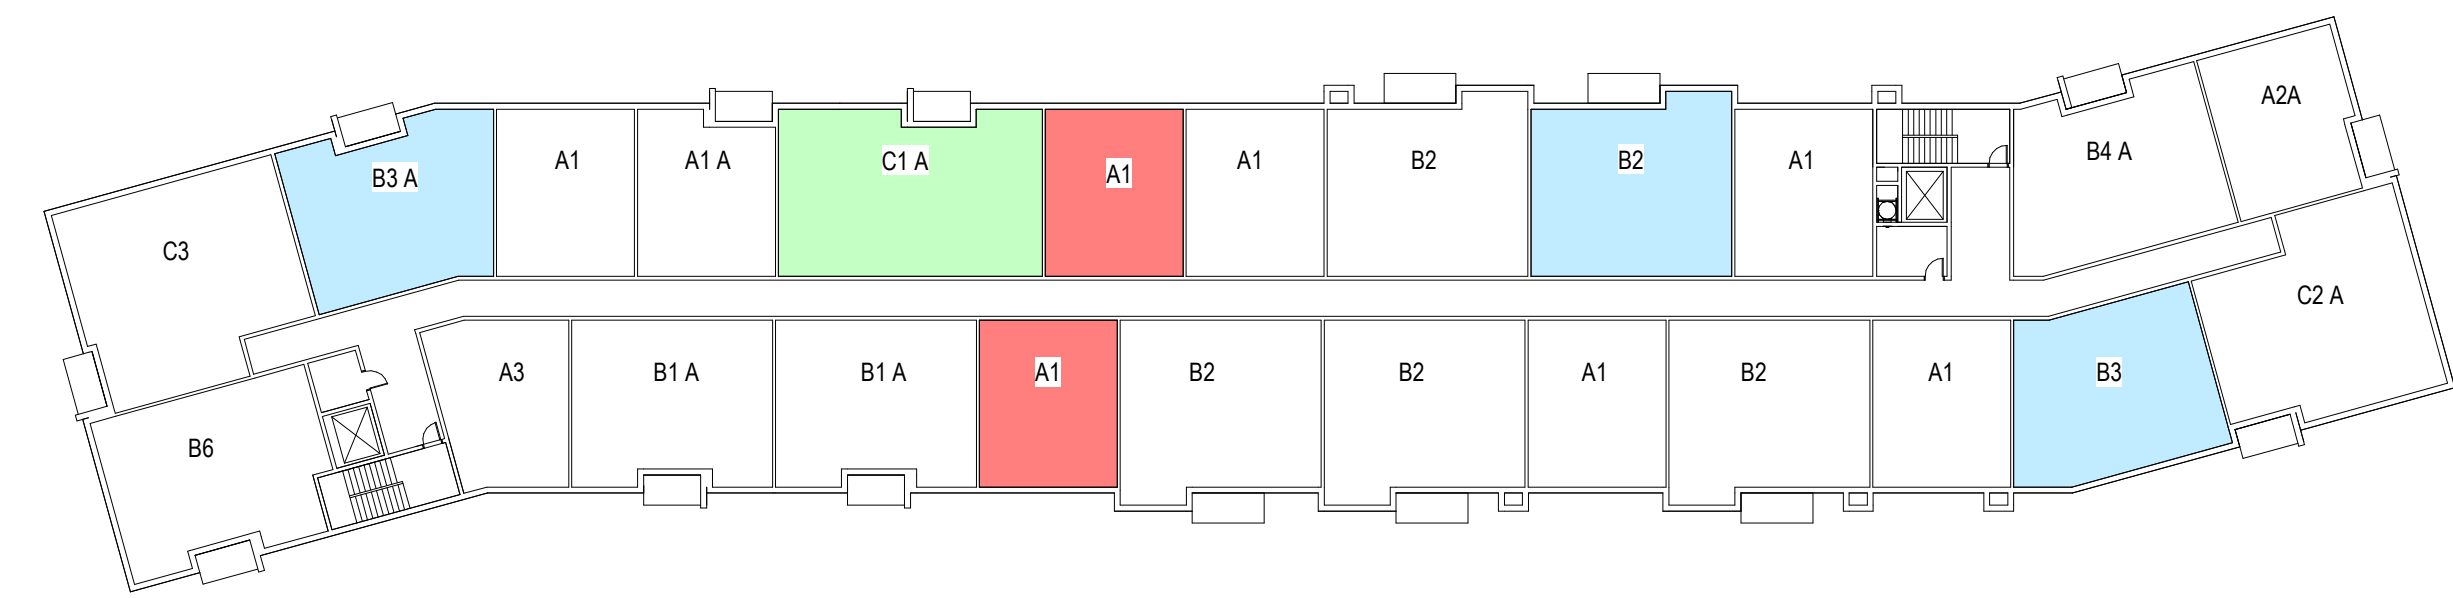

292 Baker L3 - Third Floor

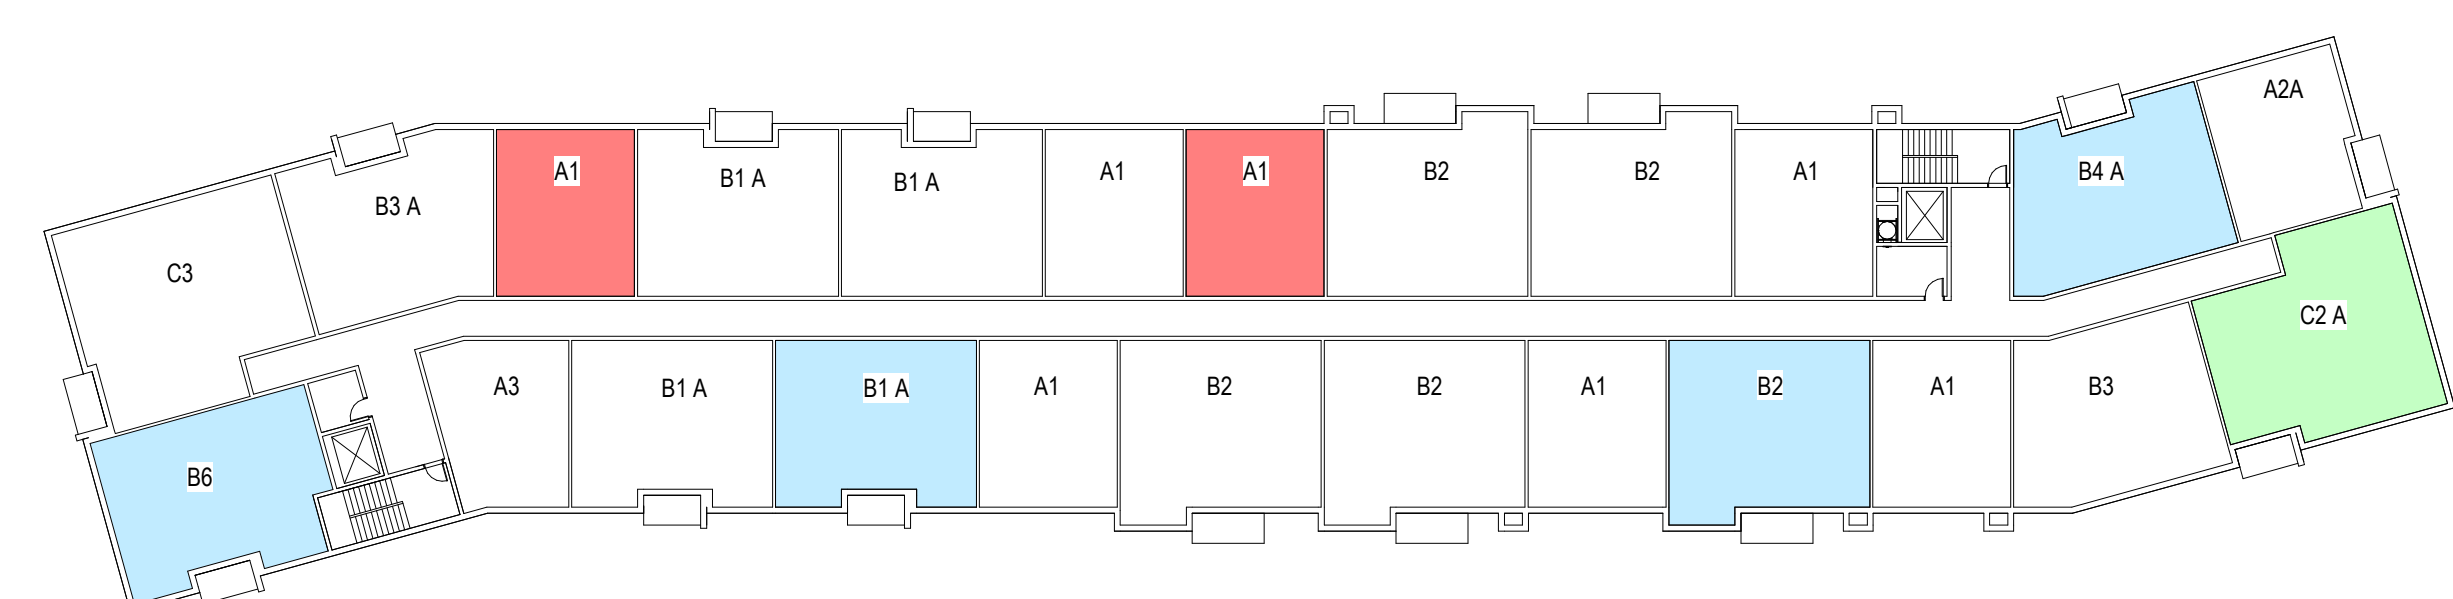

292 Baker L4 - Fourth Floor

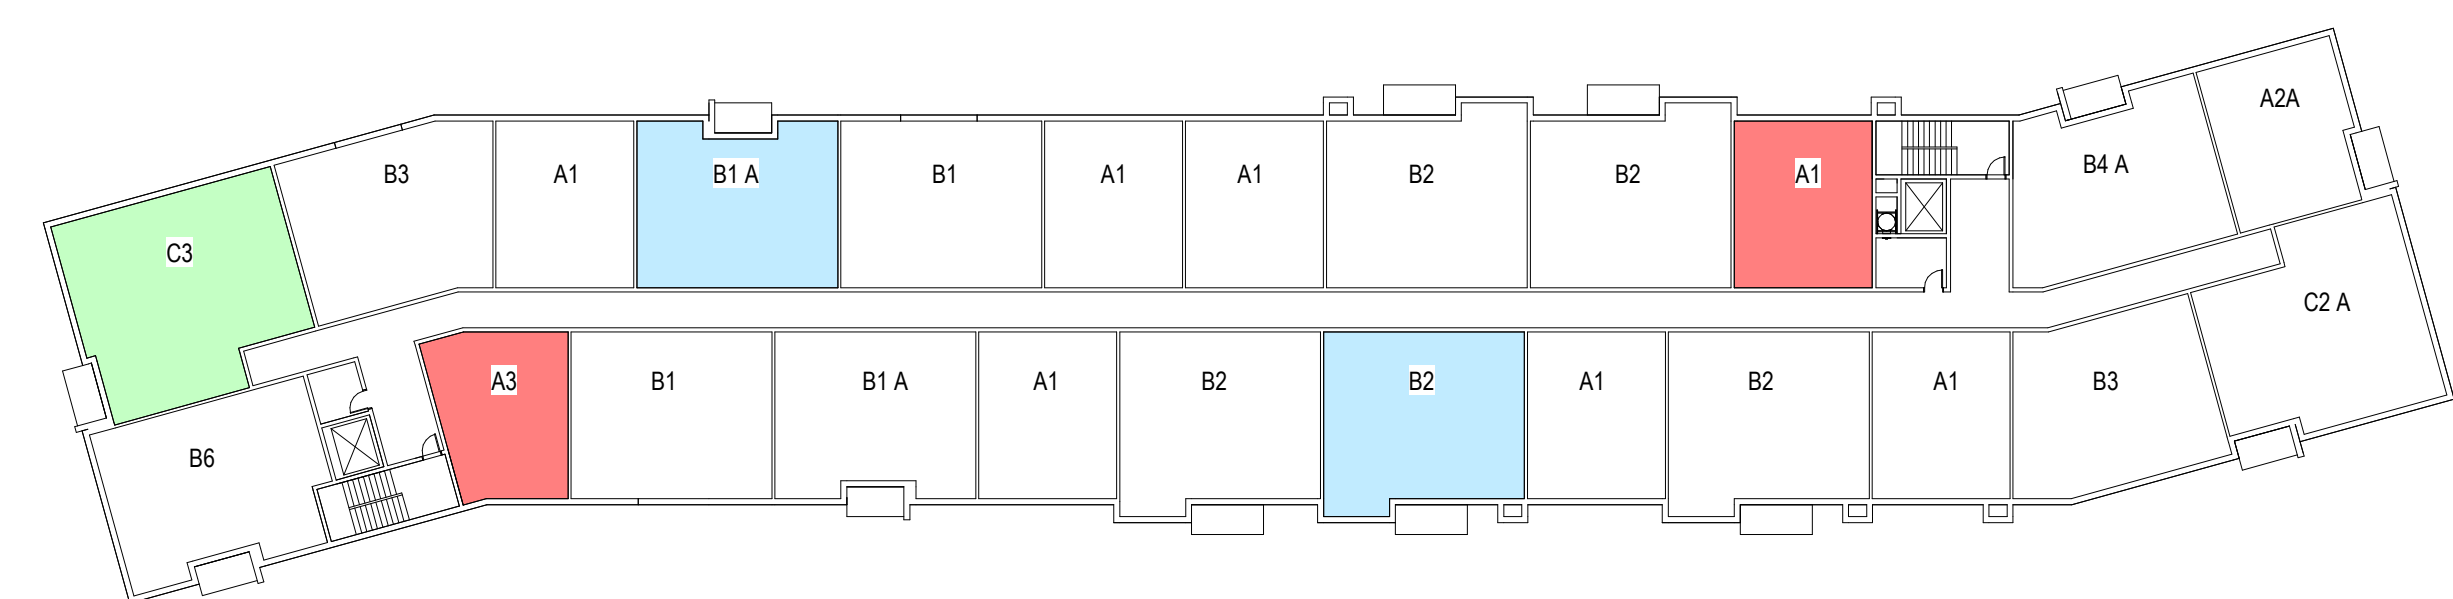

292 Baker L5 - Fifth Floor


CONCEPTUAL AFFORDABLE UNIT MIX - 292 BAKER

TAURUS
NOVO RIVERSIDE COMMONS, CONCORD, MA
CONCEPTUAL AFFORDABLE UNIT MIX - 292 BAKER AVE.

MARKET UNITS			AFFORDABLE UNITS				
UNIT TYPE	BEDS / UNIT	UNIT NRSF	TOTAL UNITS	TOTAL BEDS	TOTAL NRSF	AVG. NRSF	UNIT MIX
A1	1	685	28	28	19,180	685	23.7%
A1 A	1	650	1	1	650	650	0.8%
A2	1	670	1	1	670	670	0.8%
A2 A	1	690	4	4	2,760	690	3.4%
A3	1	645	3	3	1,935	645	2.5%
One Bed Average SF			37	37	25,195	681	31.4%
B1	2	995	4	8	3,980	995	3.4%
B1 A	2	960	6	12	5,760	960	5.1%
B2	2	1,030	19	38	19,570	1,030	16.1%
B3	2	1,000	6	12	6,000	1,000	5.1%
B3 A	2	970	2	4	1,940	970	1.7%
B4	2	1,040	1	2	1,040	1,040	0.8%
B4 A	2	1,010	2	4	2,020	1,010	1.7%
B5	2	996	1	2	996	1,000	0.8%
B6	2	959	2	4	1,918	960	1.7%
Two Bed Average SF			43	86	43,224	1,005	36.4%
C1	3	1,300	1	3	1,300	1,300	0.8%
C1 A	3	1,265	1	3	1,265	1,265	0.8%
C2	3	1,240	1	3	1,240	1,240	0.8%
C2 A	3	1,200	2	6	2,400	1,200	1.7%
C3	3	1,290	3	9	3,870	1,290	2.5%
Three Bed Average SF			8	24	10,075	1,259	6.8%
Unit Average SF			88	147	78,494	892	74.6%

TOTAL UNITS 118


KEY

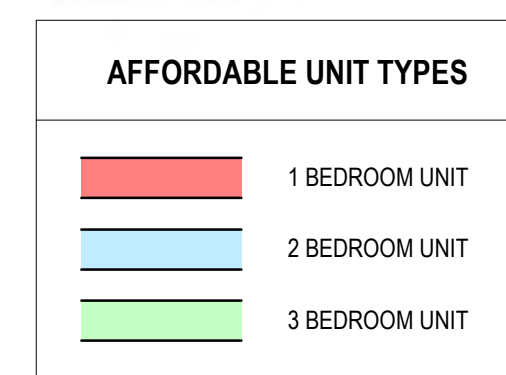

MARKET UNITS		
	NUMBER OF UNITS	AVERAGE SF
ONE BED	37	681
TWO BED	43	1,005
THREE BED	8	1,259
TOTAL	88	

AFFORDABLE UNITS	
NUMBER OF UNITS	AVERAGE SF
11	678
15	1,002
4	1,249
30	

PROJECT TOTALS	
TOTAL UNITS	AVERAGE SF BY UNIT TYPE
48	680
58	1,005
12	1,256
118	

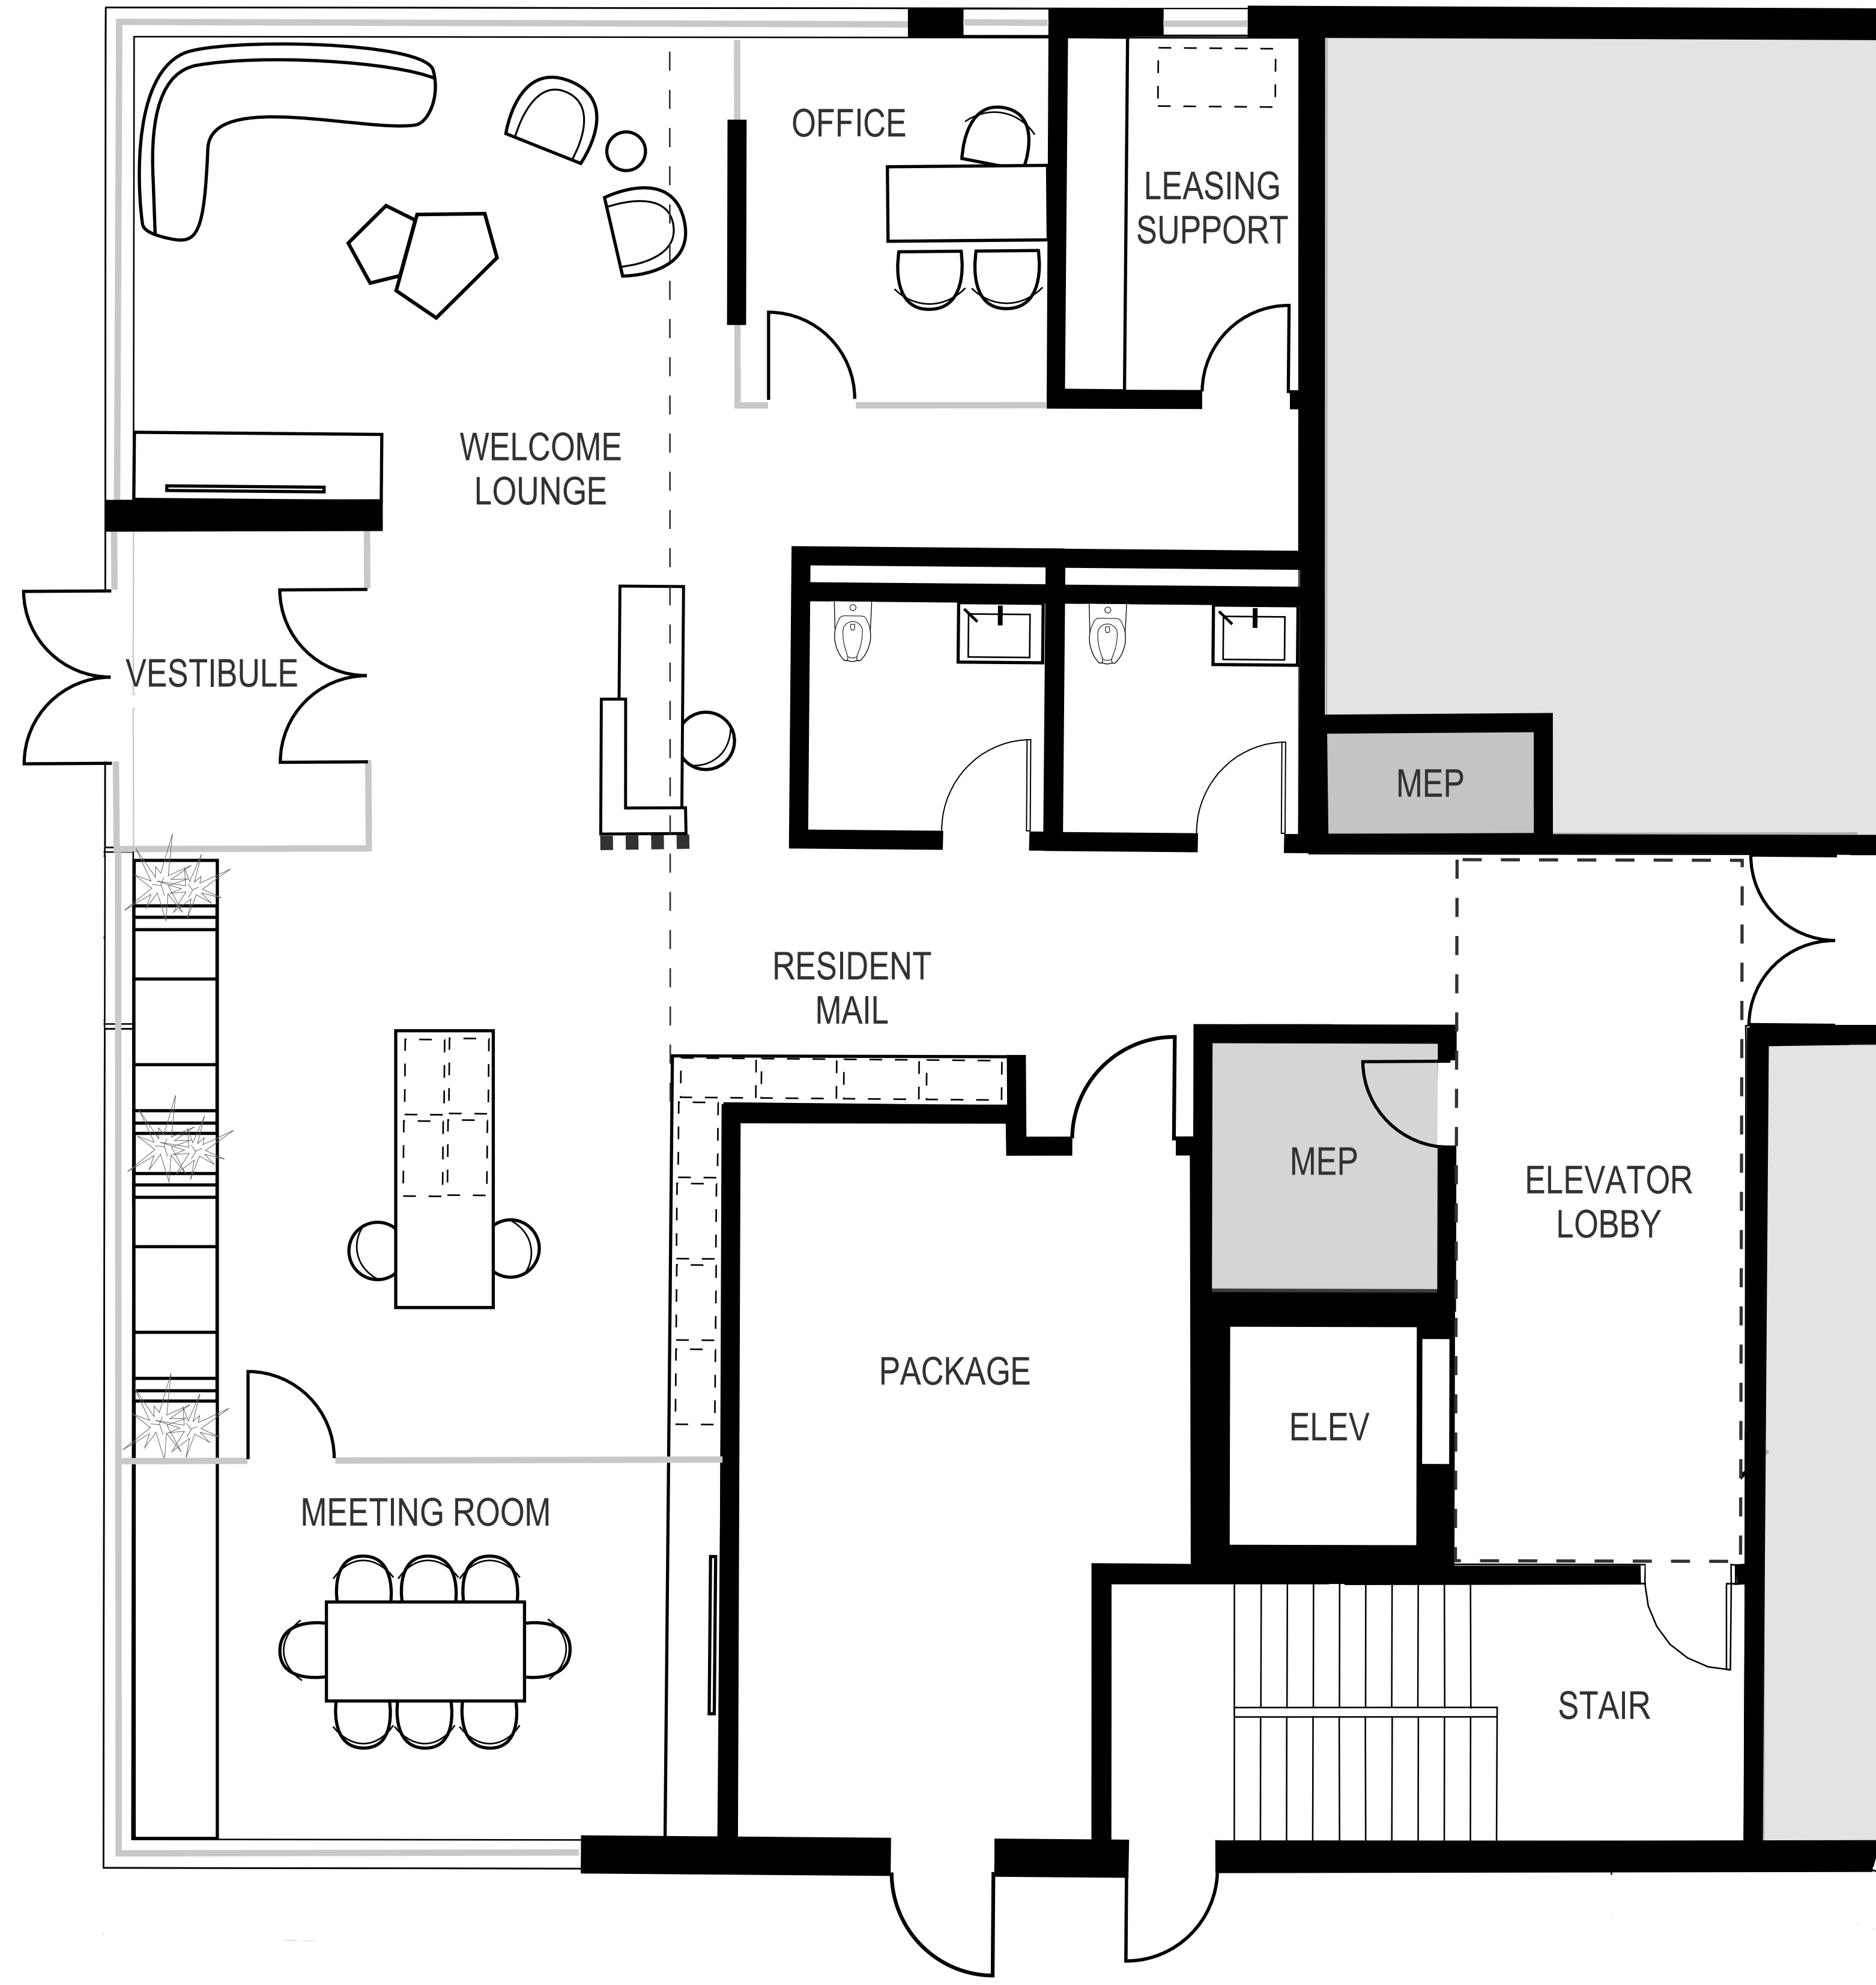

NOVO Riverside Commons

292 & 294 BAKER AVE. CONCORD, MA

TAURUS INVESTMENT HOLDINGS, LLC

TWO INTERNATIONAL PLACE, BOSTON, MA 02110

Design Progress

NOT FOR CONSTRUCTION

drawing by: Author

drawing checked by: BOC

drawing scale: 1/4" = 1'-0"

drawing date: 30 November 2023

project number: 20116.00

drawing revisions:


No.	Description	Date
1	Revision	15 Dec 2023



292 Enlarged Amenity Plan

A1-150

2
A1-300

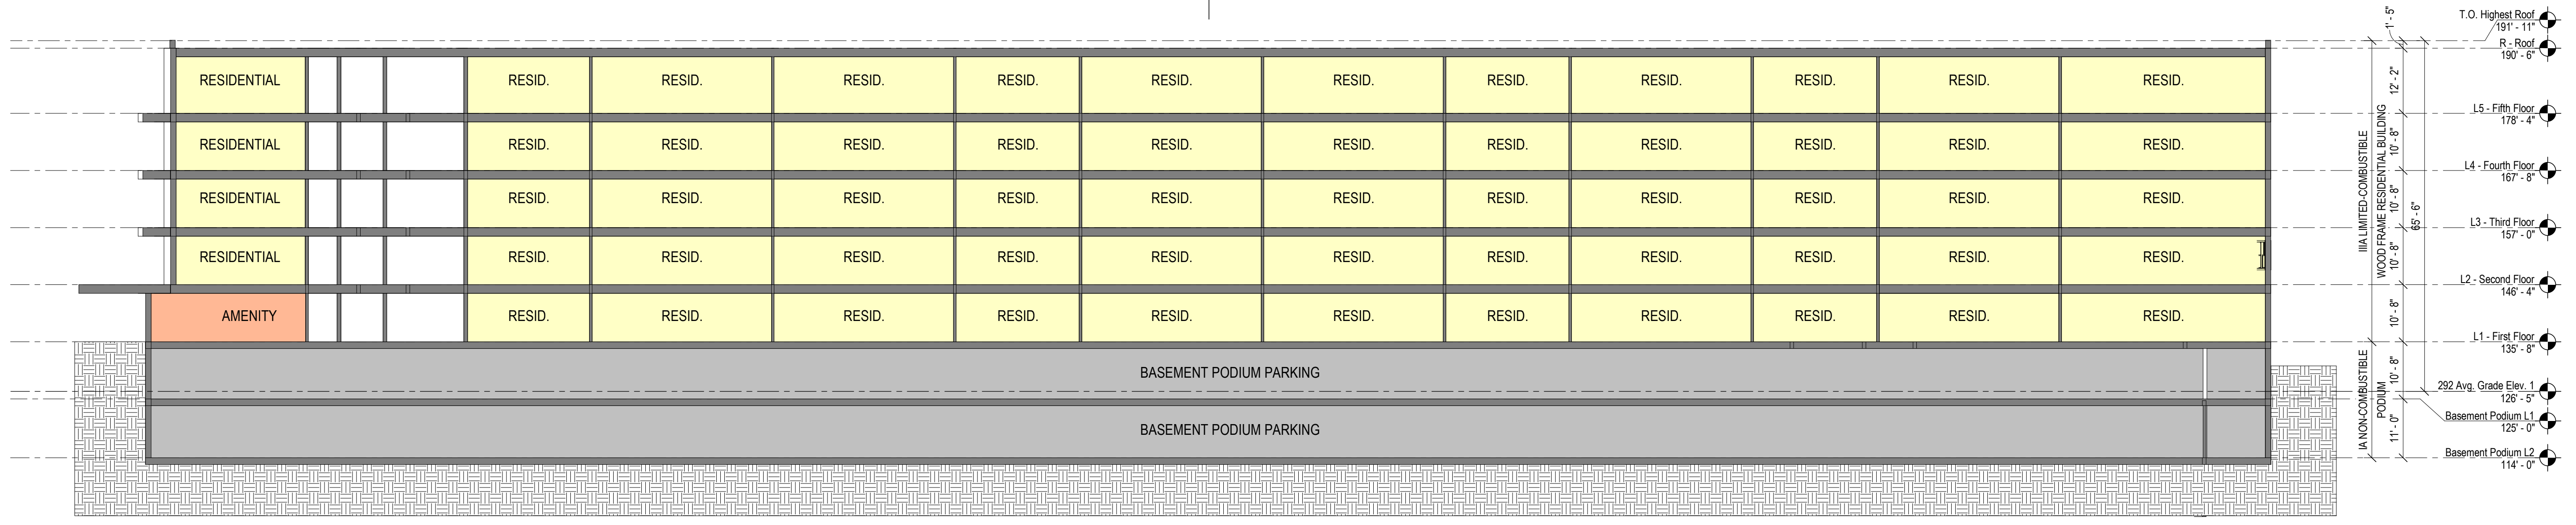


292 Baker Building Section 1

1/16" = 1'-0"

1

A1-300

1
A1-300

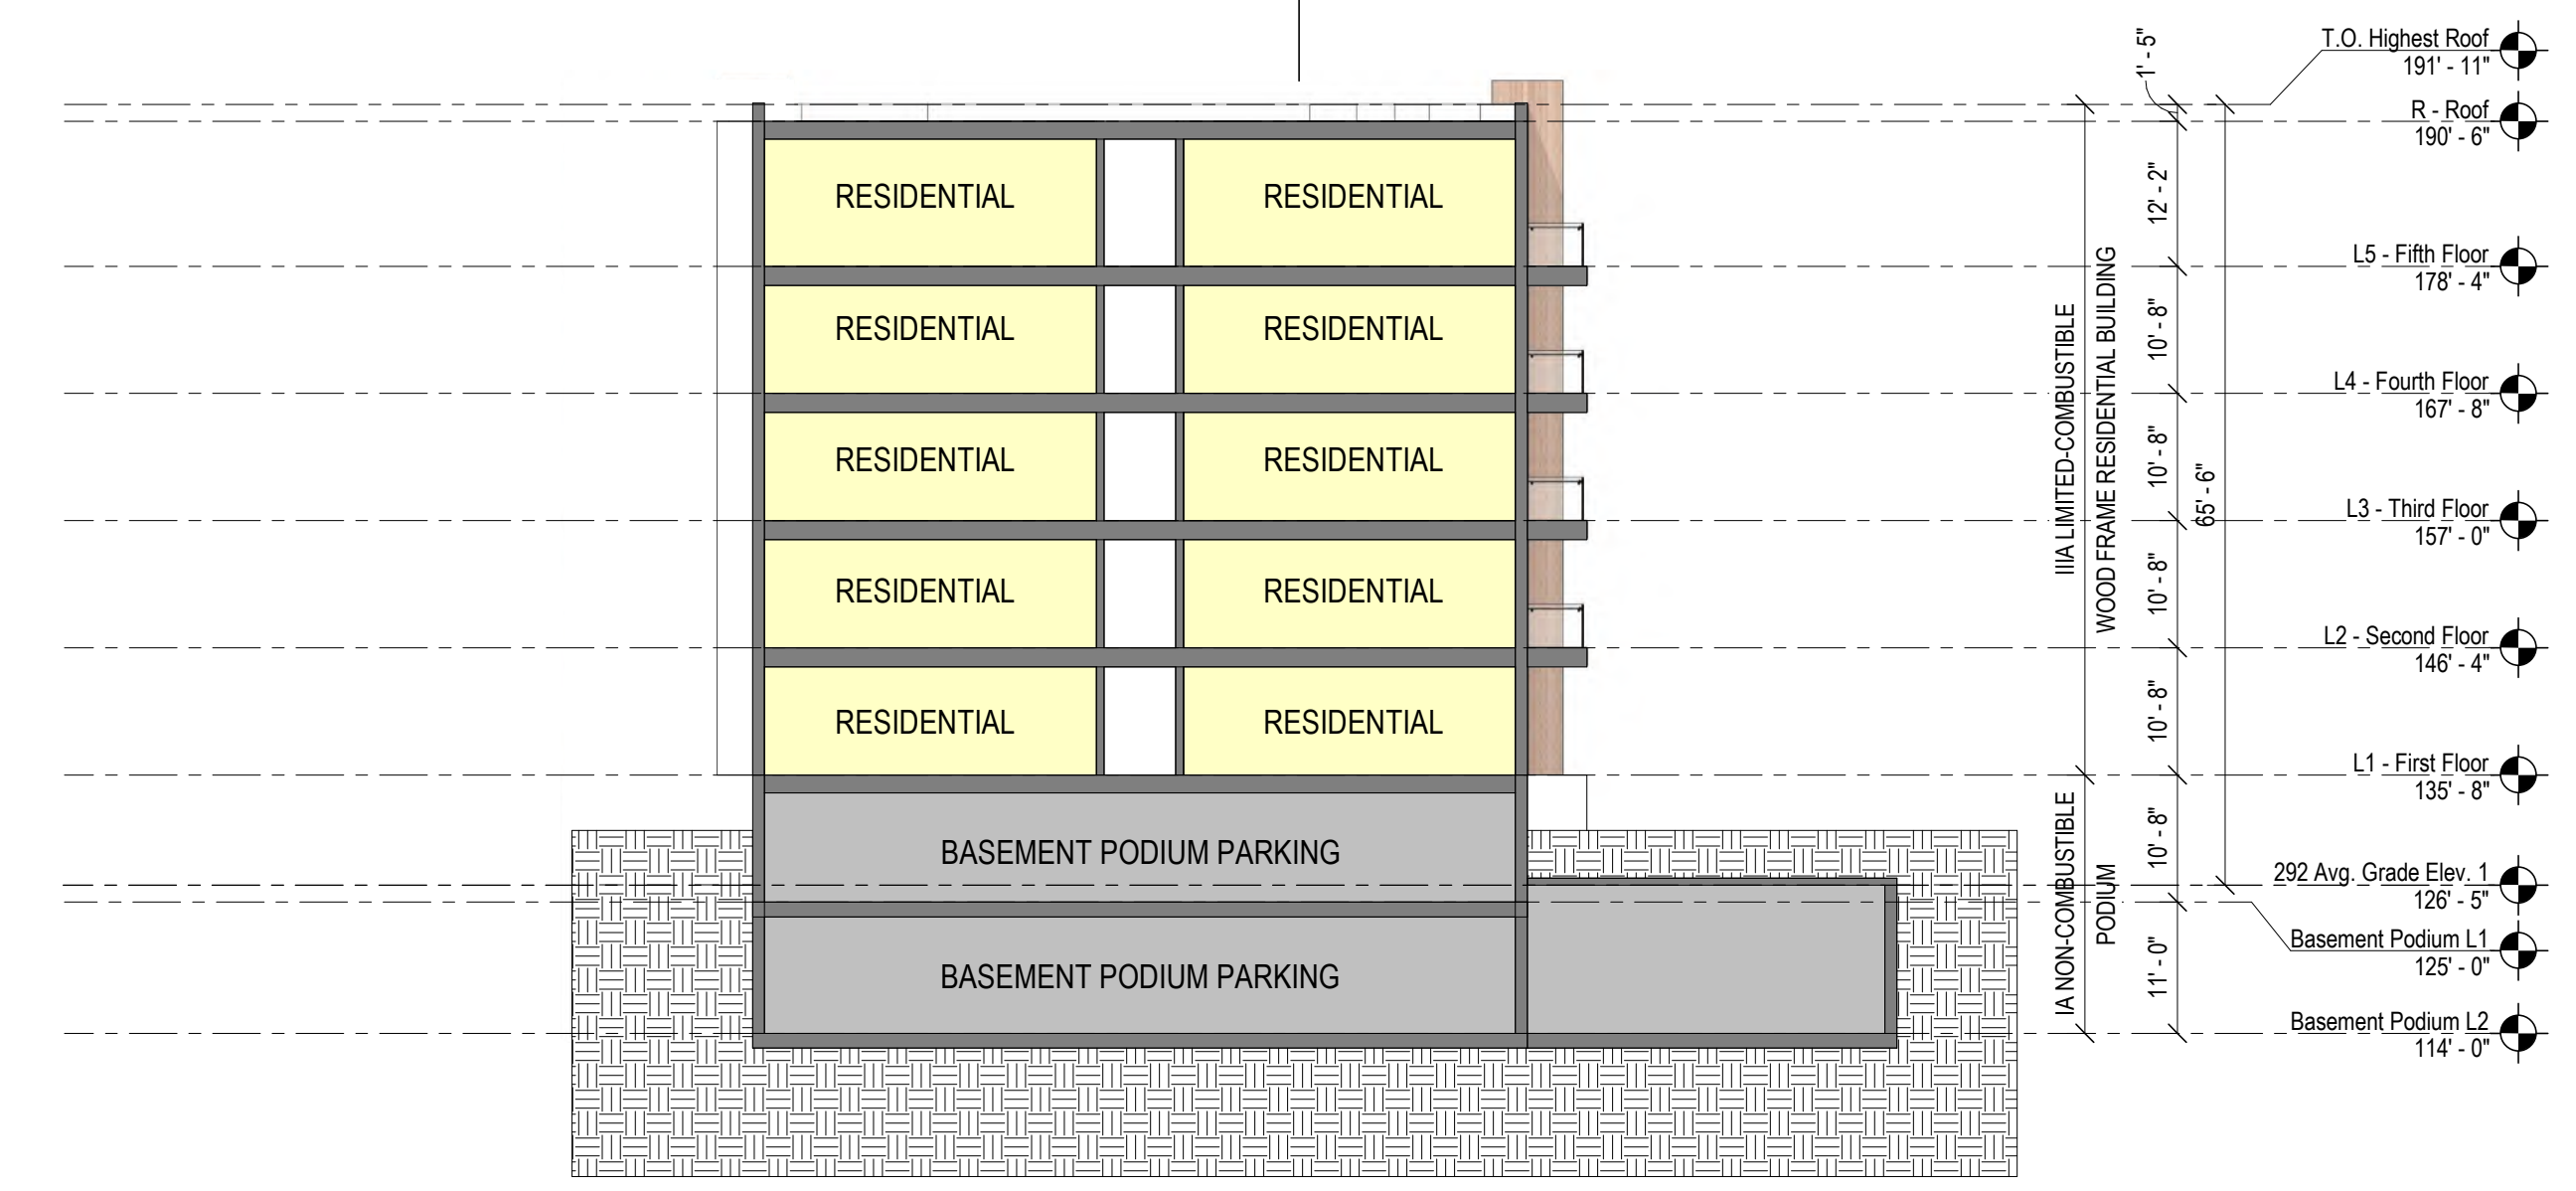

292 Baker Building Section 2

1/16" = 1'-0"

2

A1-300

NOVO Riverside
 Commons
 292 & 294 BAKER
 AVE.
 CONCORD, MA

TAURUS
 INVESTMENT
 HOLDINGS, LLC
 TWO
 INTERNATIONAL
 PLACE, BOSTON, MA
 02110

Design Progress

NOT FOR
 CONSTRUCTION

drawing by: OR, CG
 drawing checked by: BOC
 drawing scale: 1/16" = 1'-0"
 drawing date: 22 MAY 2023
 project number: 20116.00

drawing revisions:

No.	Description	Date
1	Revision	31 July 2023
2	Revision	15 Dec 2023



292
 Building
 Sections

A1-300

CONCEPTUAL UNIT MIX & BUILDING SUMMARY
TAURUS
 NOVO RIVERSIDE COMMONS, CONCORD, MA
 CONCEPTUAL UNIT MIX & BUILDING SUMMARY - 294 BAKER AVE.

UNIT TYPE	DESCRIPTION	BEDS/UNIT	UNIT NRSF	1ST FLOOR	2ND FLOOR	3RD FLOOR	4TH FLOOR	5TH FLOOR	UNIT TYPE	TOTAL UNITS	TOTAL BEDS	UNIT MIX
A1	1 Bed/1 Bath	1	685	5	5	2	2	2	A1	16	16	19.3%
A1 A	1 Bed/1 Bath	1	650	0	0	3	3	3	A1 A	9	9	10.8%
A1 B	1 Bed/1 Bath	1	605	0	0	0	0	1	A1 B	1	1	1.2%
A2	1 Bed/1 Bath	1	735	1	1	1	1	1	A2	5	5	6.0%
A3	1 Bed/1 Bath	1	725	0	0	0	0	1	A3	1	1	1.2%
A4	1 Bed/1 Bath	1	610	0	0	0	0	1	A4	1	1	1.2%
Totals	Average SF		680	6	6	6	6	9		33	33	39.8%
B1	2 Bed/2 Bath	2	915	1	0	0	0	0	B1	1	2	1.2%
B1 A	2 Bed/2 Bath	2	880	0	1	1	1	0	B1 A	3	6	3.6%
B2	2 Bed/2 Bath	2	960	1	0	0	0	1	B2	2	4	2.4%
B2 A	2 Bed/2 Bath	2	930	0	1	1	1	0	B2 A	3	6	3.6%
B3	2 Bed/2 Bath	2	965	1	0	0	0	0	B3	1	2	1.2%
B3 A	2 Bed/2 Bath	2	945	0	1	1	1	1	B3.5	4	8	4.8%
B4	2 Bed/2 Bath	2	900	0	1	1	1	1	B4	4	8	4.8%
B5	2 Bed/2 Bath	2	1,030	4	4	4	4	3	B5	19	38	22.9%
B6	2 Bed/2 Bath	2	990	0	0	1	1	1	B6	3	6	3.6%
B6 A	2 Bed/2 Bath	2	1,015	0	1	0	0	0	B6	1	2	1.2%
Totals	Average SF		980	7	9	9	9	7		41	82	49.4%
C1	3 Bed/2 Bath	3	1,270	1	1	1	1	1	C1	5	15	6.0%
C2	3 Bed/2 Bath	3	1,275	0	1	1	1	1	C2	4	12	4.8%
Totals	Average SF		1,272	1	2	2	2	2		9	27	10.8%
TOTALS	Average SF		892	14	17	17	17	18		83	142	100%

PROGRAM	PROGRAM AREA (SF):	BASEMENT PODIUM LEVEL -2	BASEMENT PODIUM LEVEL -1	1ST FLOOR	2ND FLOOR	3RD FLOOR	4TH FLOOR	5TH FLOOR	TOTAL AREA (SF)
RESIDENTIAL		0	0	14,185	17,580	17,455	17,455	17,520	84,195
AMENITY/LOBBY		0	0	3,455	0	0	0	0	3,455
BUILDING SUPPORT		0	1,590	155	85	85	85	85	2,085
STAIR/ELEVATOR/TRASH CORE		0	1,630	855	795	795	795	795	5,665
PARKING		0	18,120	0	0	0	0	0	18,120
TOTALS		0	21,340	18,650	18,460	18,335	18,335	18,400	113,520

PARKING	
STANDARD	28
EV CHARGING*	7
COMPACT	0
ACCESSIBLE (EV)	1
ACCESSIBLE (VAN)	1
TOTAL PARKING	37

*Accessible EV Charging space included in standard accessible parking count

project information: NOVO Riverside Commons
 292 & 294 BAKER AVE, CONCORD, MA

client information: Taurus Investment Holdings, LLC
 TWO INTERNATIONAL PLACE, BOSTON, MA 02110

consultant information: Design Progress

key plan: NOT FOR CONSTRUCTION

drawing by: OR, CG
 drawing checked by: BOC
 drawing scale:
 drawing date: 22 MAY 2023
 project number: 20116.00


No.	Description	Date
1	Revision	31 July 2023
2	Revision	15 Dec 2023

registration: REGISTERED ARCHITECT
 Kevin Banford
 20545 Lawrence Massachusetts


drawing name: 294 Baker Unit Mix

drawing number: **A2-000**

PARKING COUNT	TOTAL:
STANDARD	28
EV	07
ACCESSIBLE (+EV)	01
ACCESSIBLE (VAN)	01
TOTAL:	37
EV TOTAL:	02

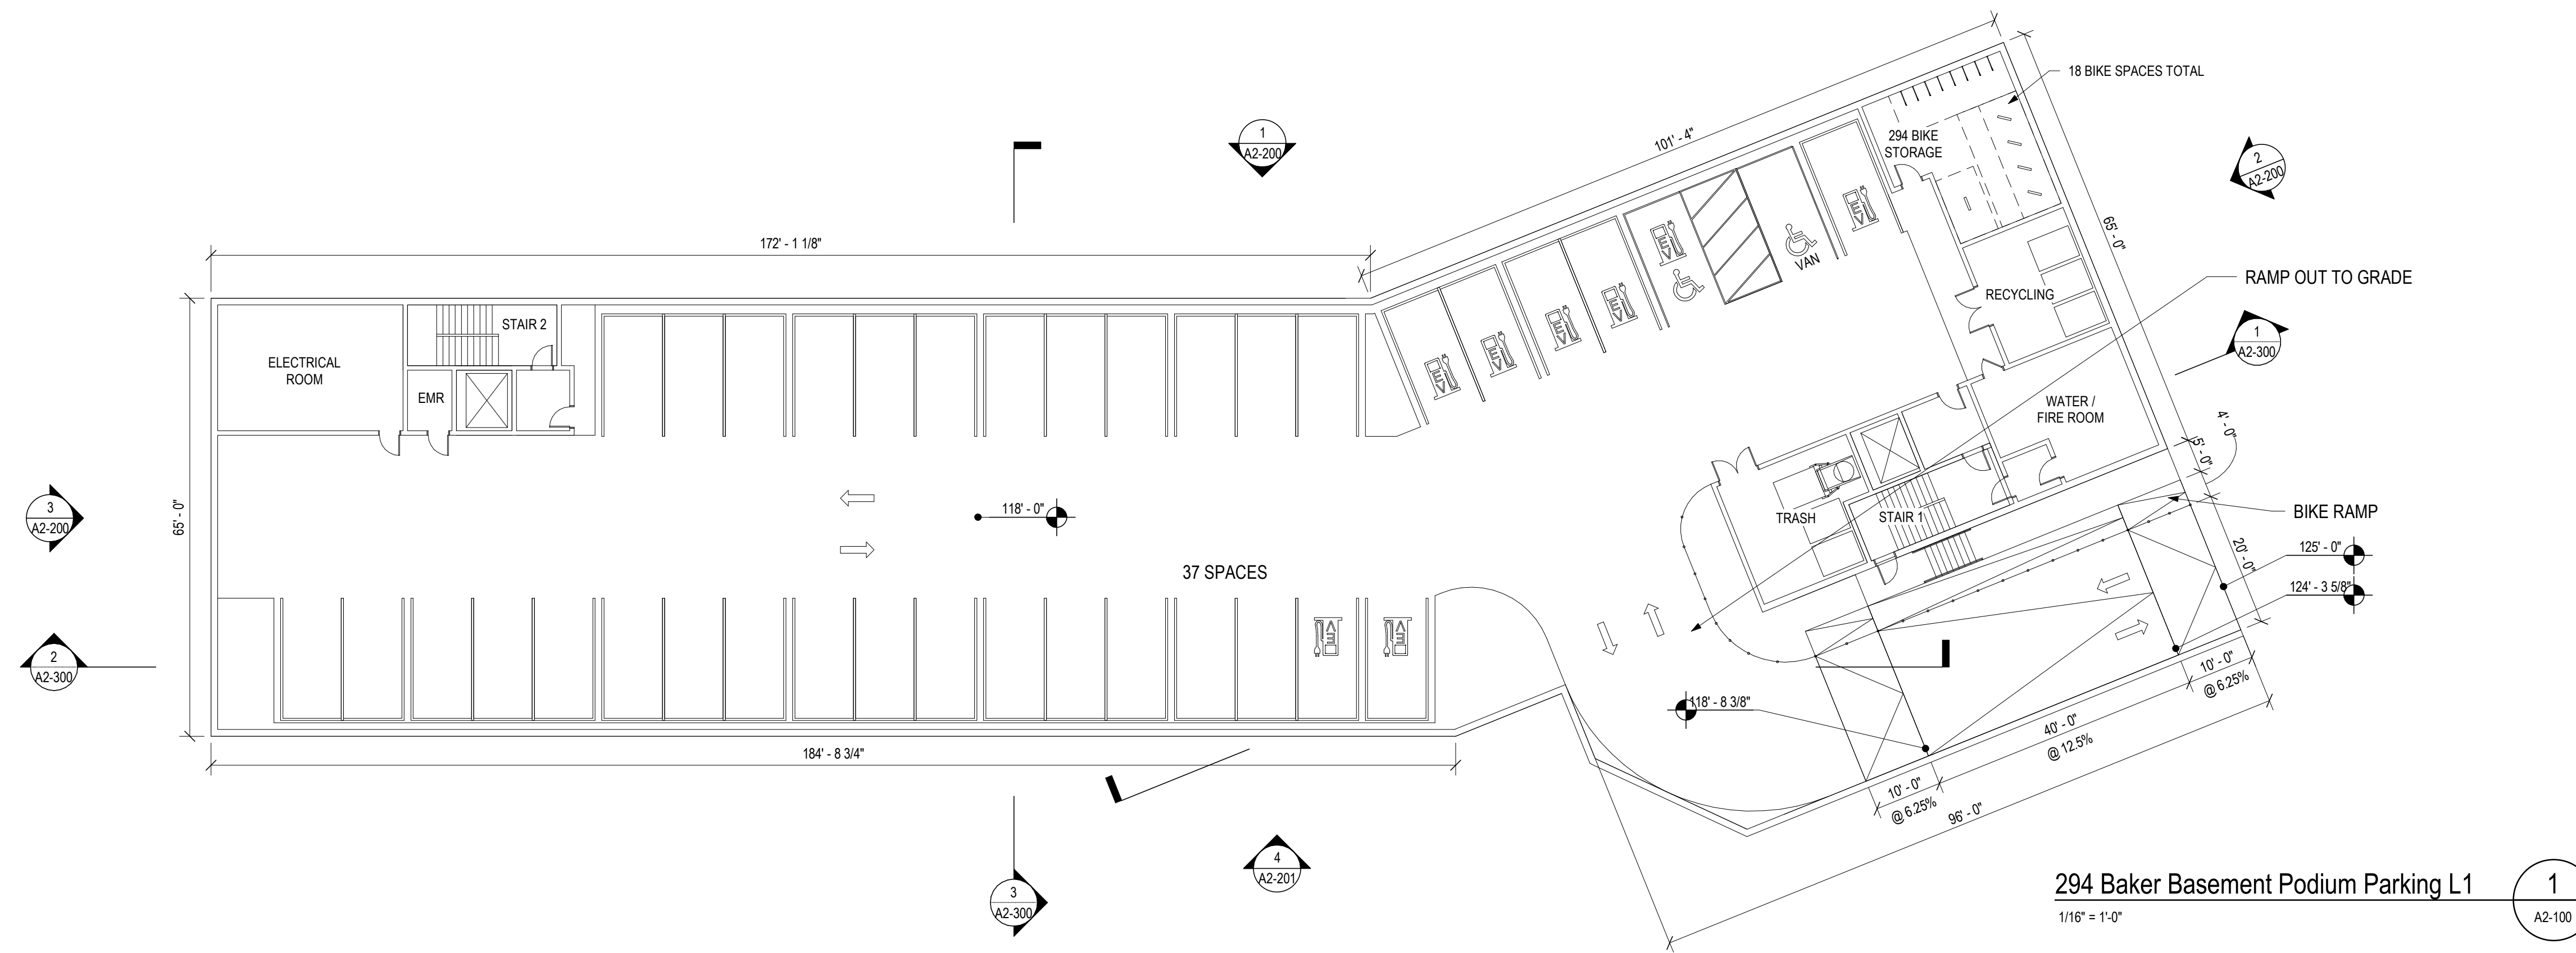

294 Baker Basement Podium Parking L1
 1/16" = 1'-0" 1
 A2-100

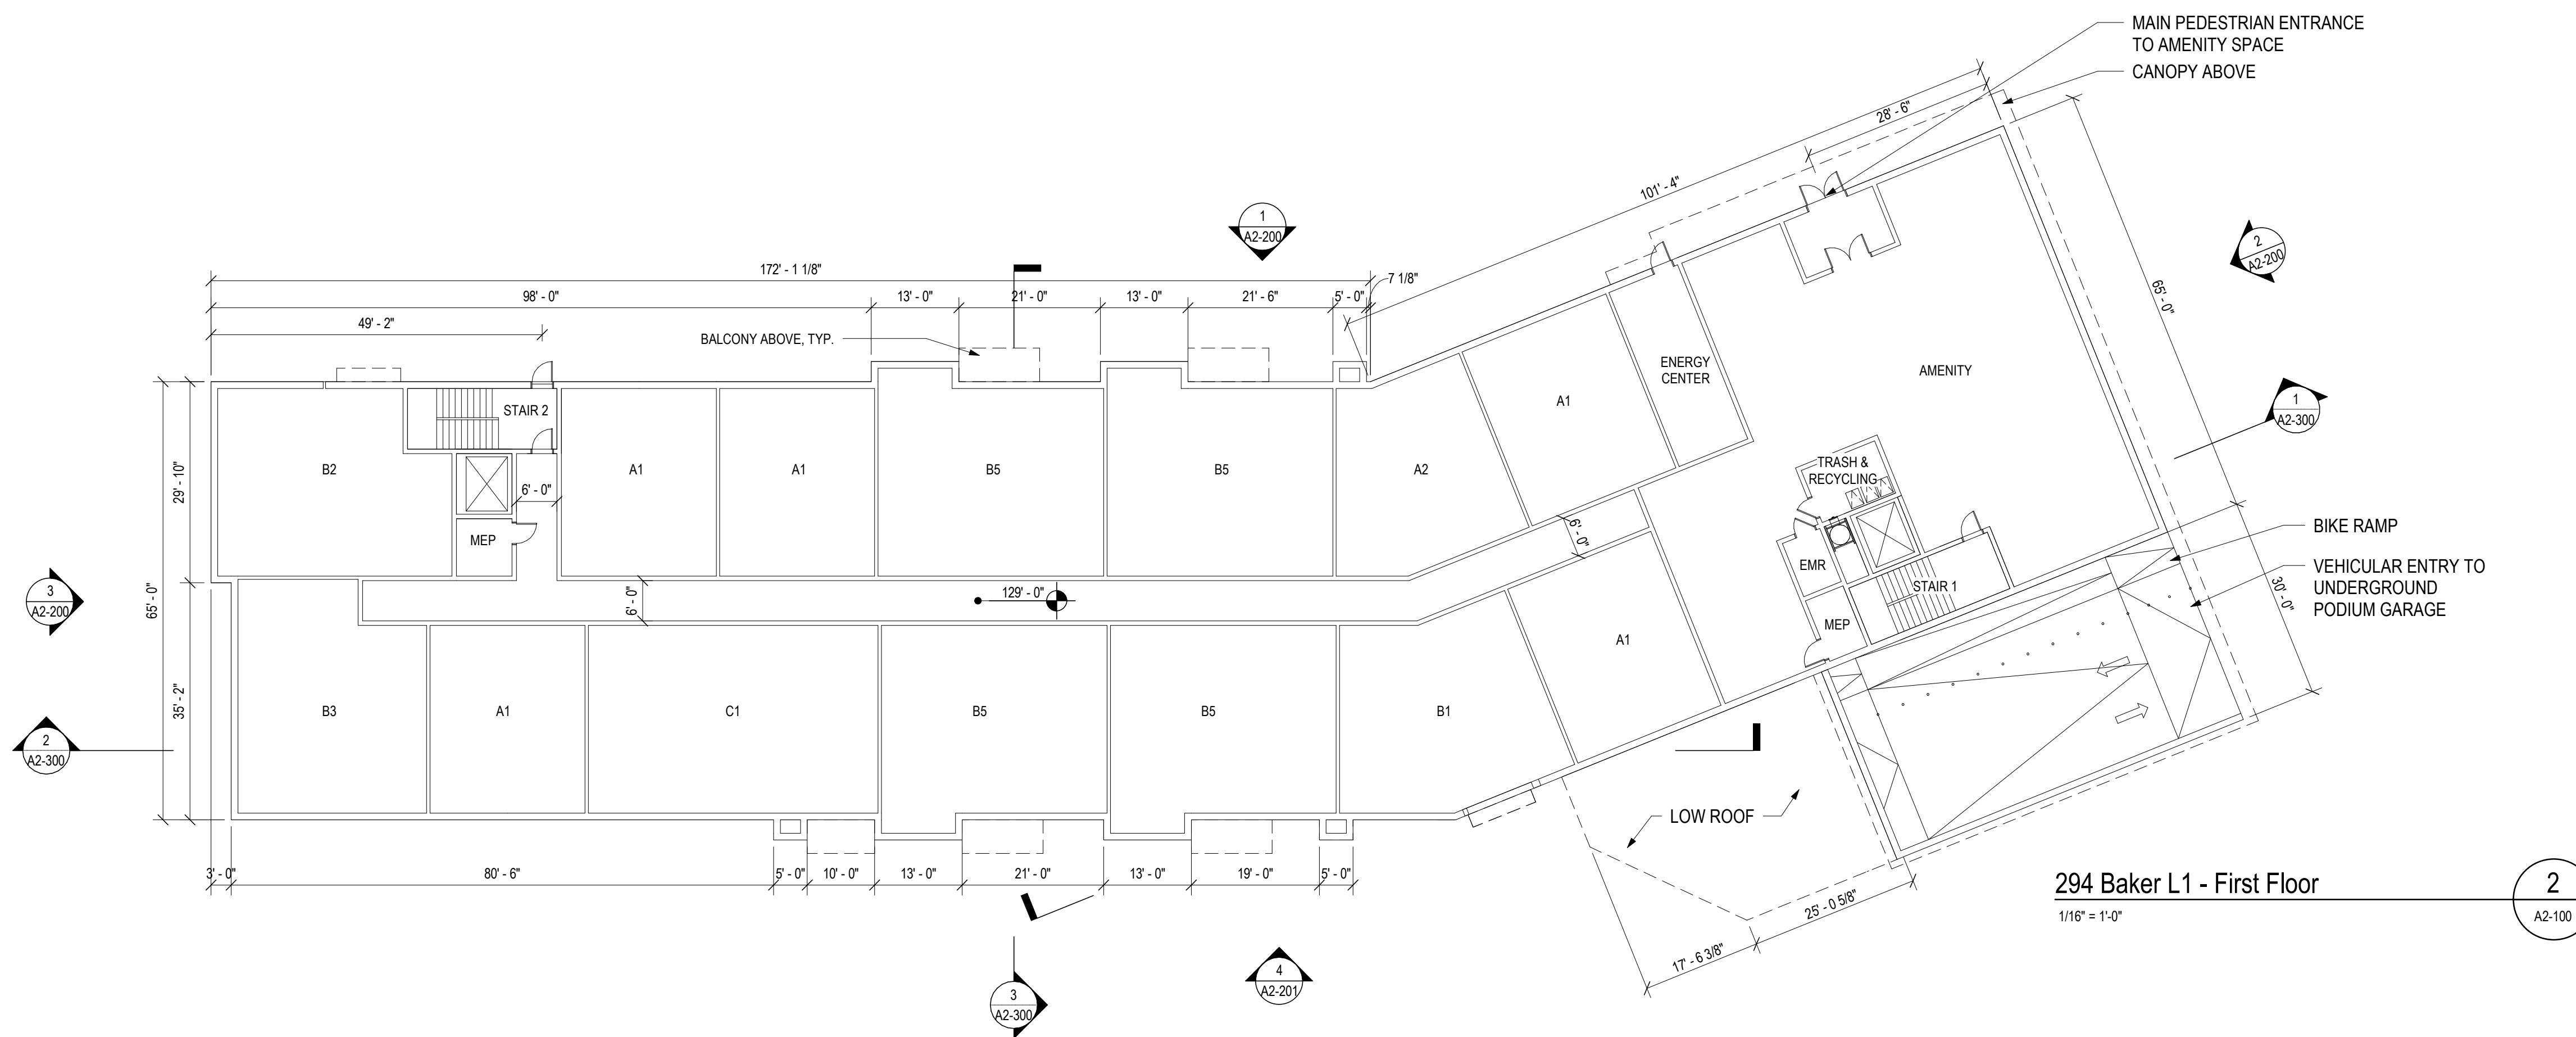

294 Baker L1 - First Floor
 1/16" = 1'-0" 2
 A2-100

NOVO Riverside Commons

292 & 294 BAKER AVE.
 CONCORD, MA

TAURUS INVESTMENT HOLDINGS, LLC

TWO INTERNATIONAL PLACE, BOSTON, MA 02110

Design Progress

NOT FOR CONSTRUCTION

drawing by: OR, CG
 drawing checked by: BOC
 drawing scale: 1/16" = 1'-0"
 drawing date: 22 MAY 2023
 project number: 20116.00

drawing revisions:

No.	Description	Date
1	Revision	31 July 2023
2	Revision	15 Dec 2023



294 Floor Plans

A2-100

NOVO Riverside Commons
 292 & 294 BAKER AVE.
 CONCORD, MA

TAURUS INVESTMENT HOLDINGS, LLC
 TWO INTERNATIONAL PLACE, BOSTON, MA 02110

Design Progress

NOT FOR CONSTRUCTION

drawing by: OR, CG
 drawing checked by: BOC
 drawing scale: 1/16" = 1'-0"
 drawing date: 22 MAY 2023
 project number: 20116.00



drawing revisions:

No.	Description	Date
1	Revision	31 July 2023
2	Revision	15 Dec 2023



294 Floor Plans


A2-102

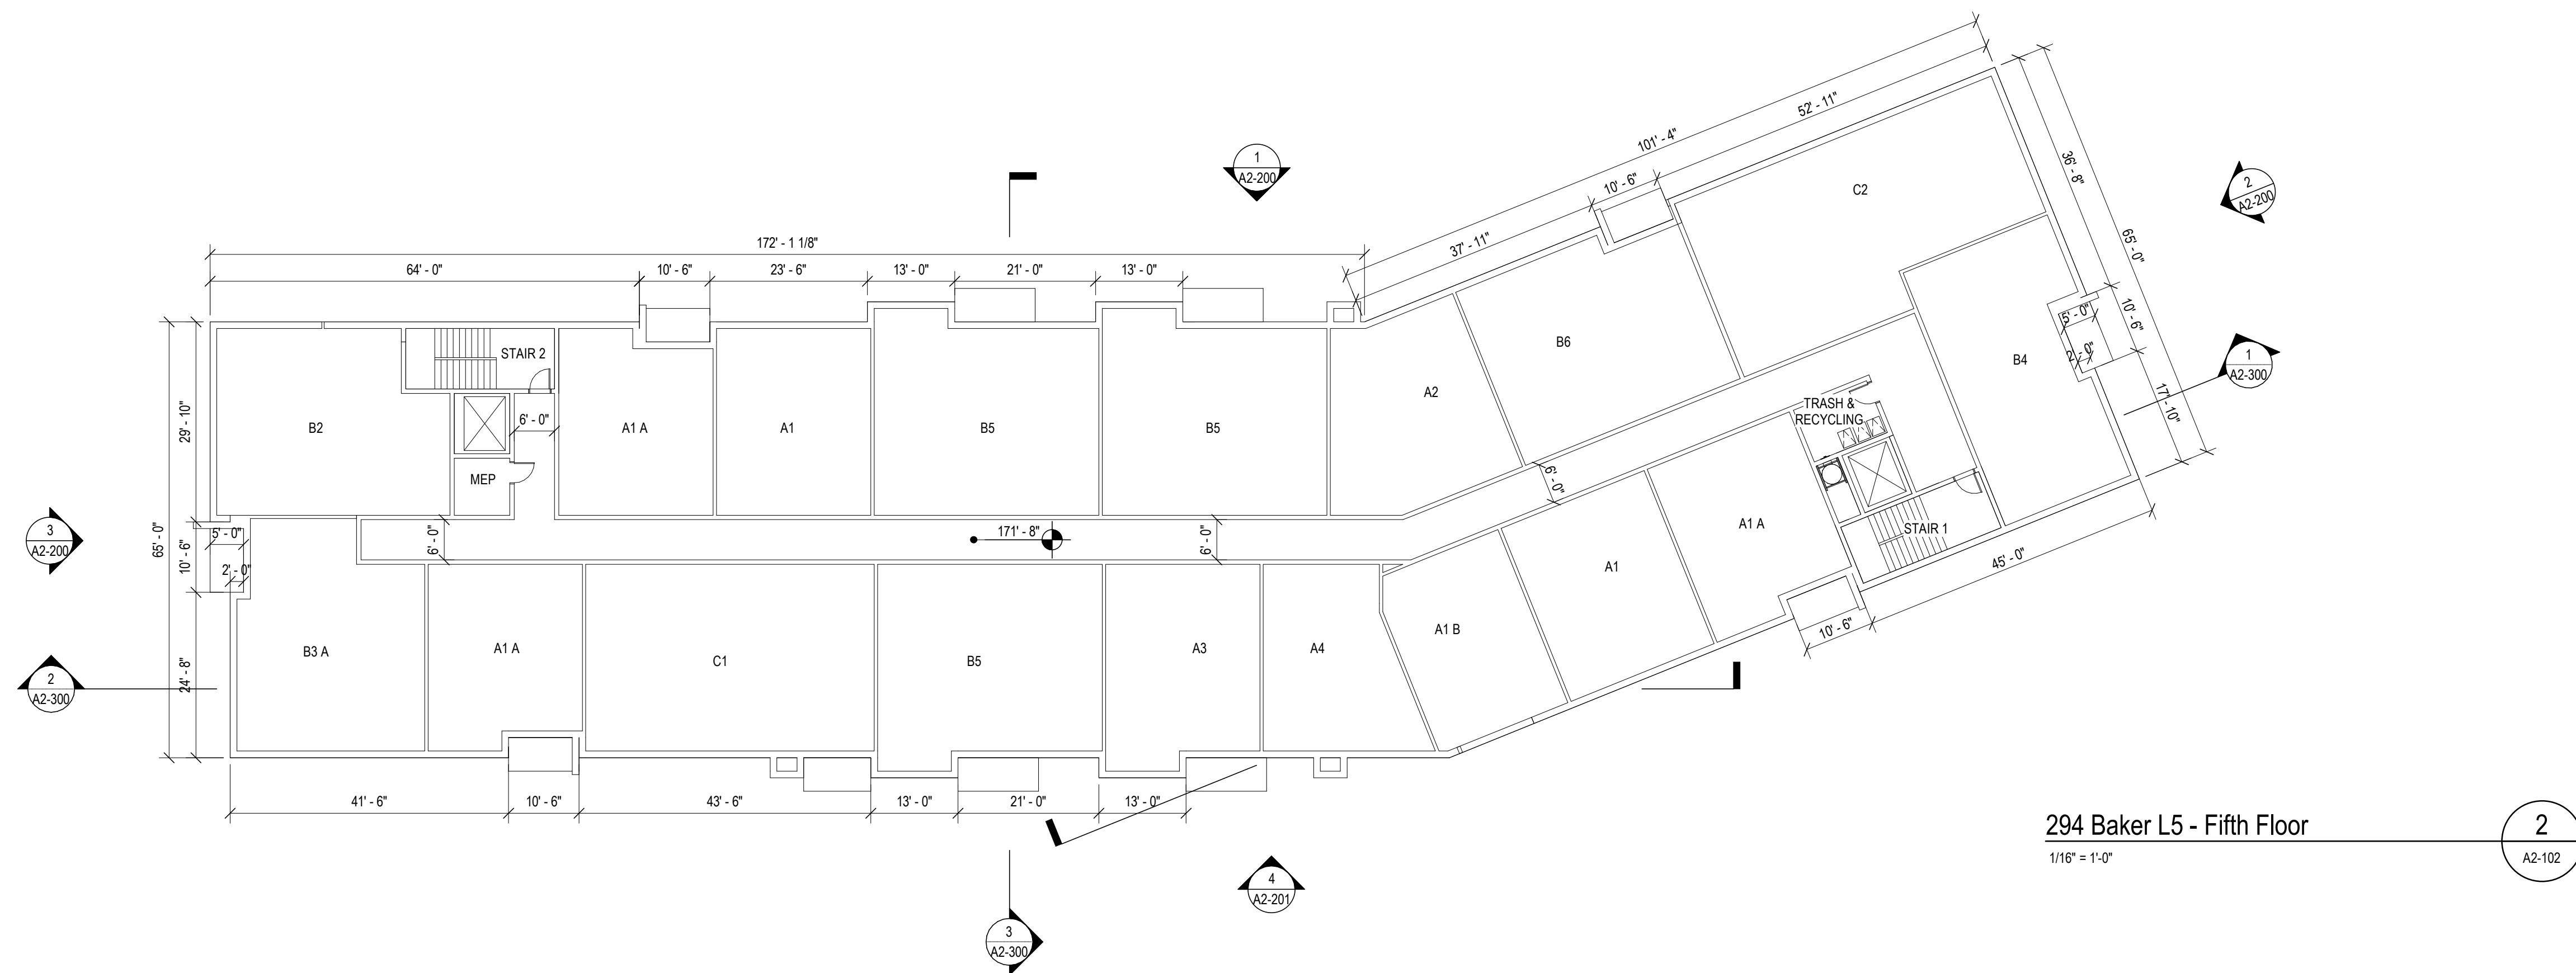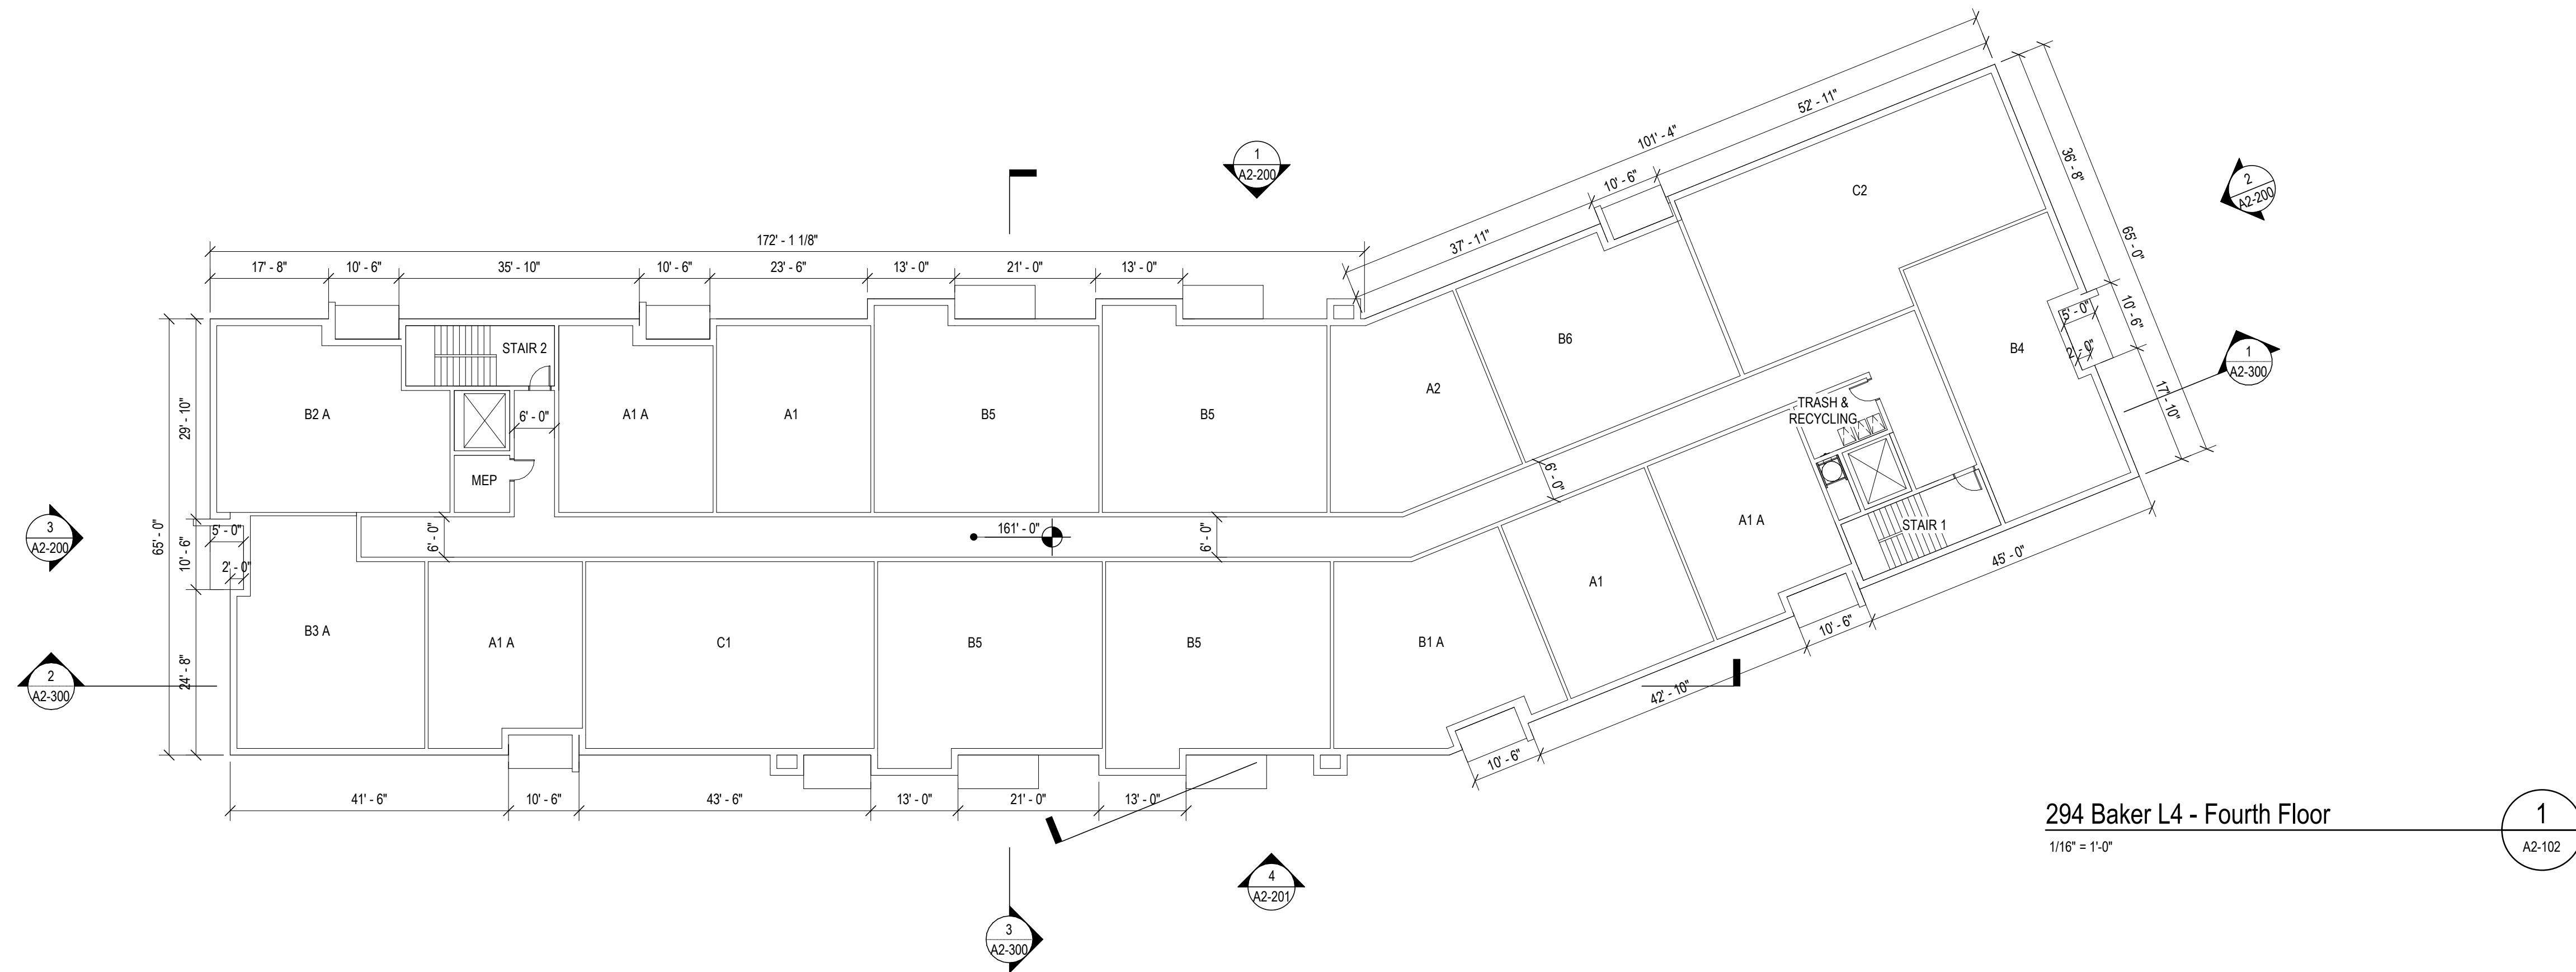


NOVO Riverside Commons
 292 & 294 BAKER AVE.
 CONCORD, MA

TAURUS INVESTMENT HOLDINGS, LLC
 TWO INTERNATIONAL PLACE, BOSTON, MA 02110


Design Progress
 NOT FOR CONSTRUCTION

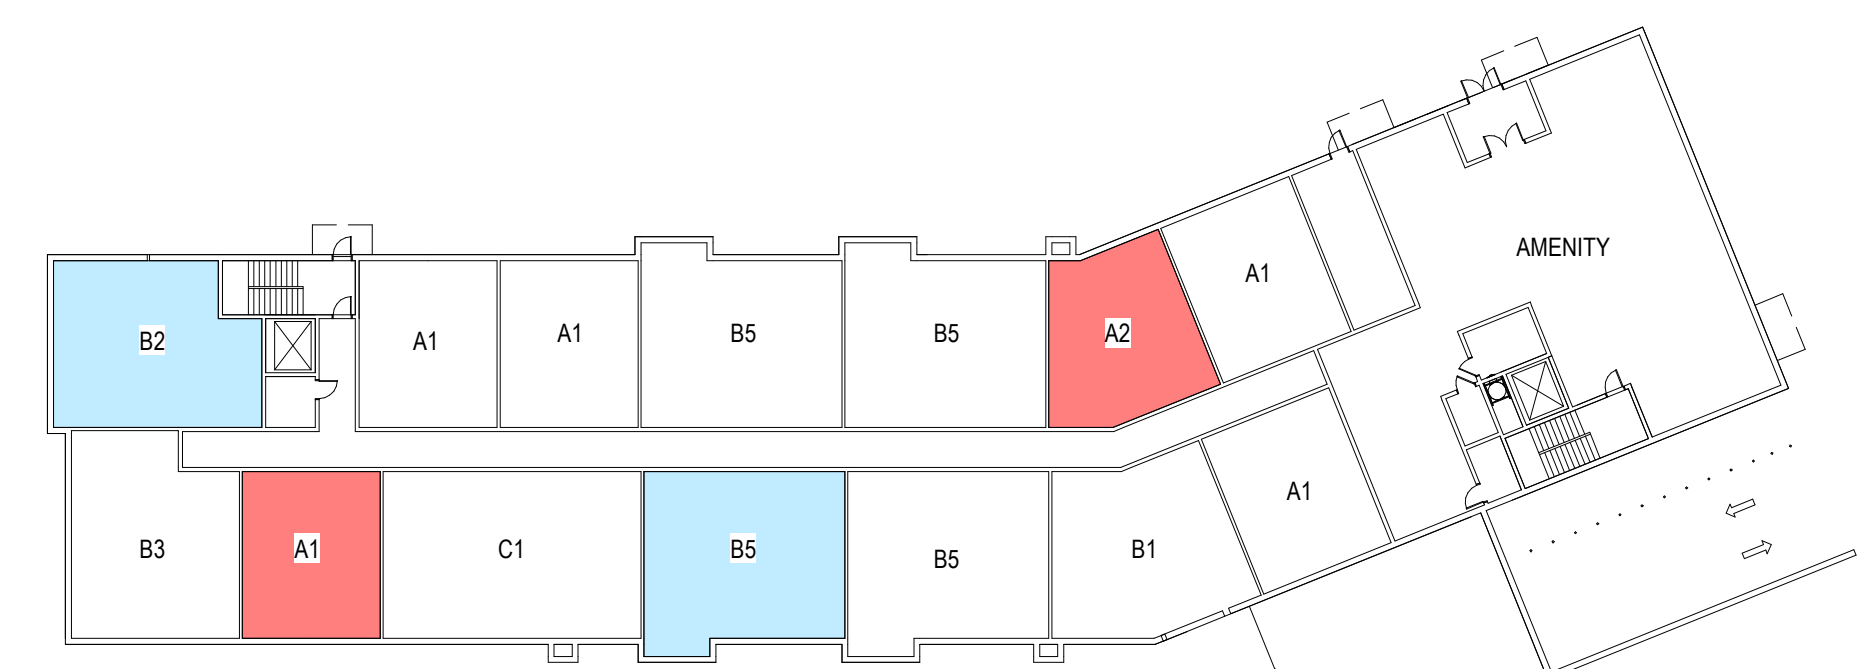


294 Baker L1 - First Floor

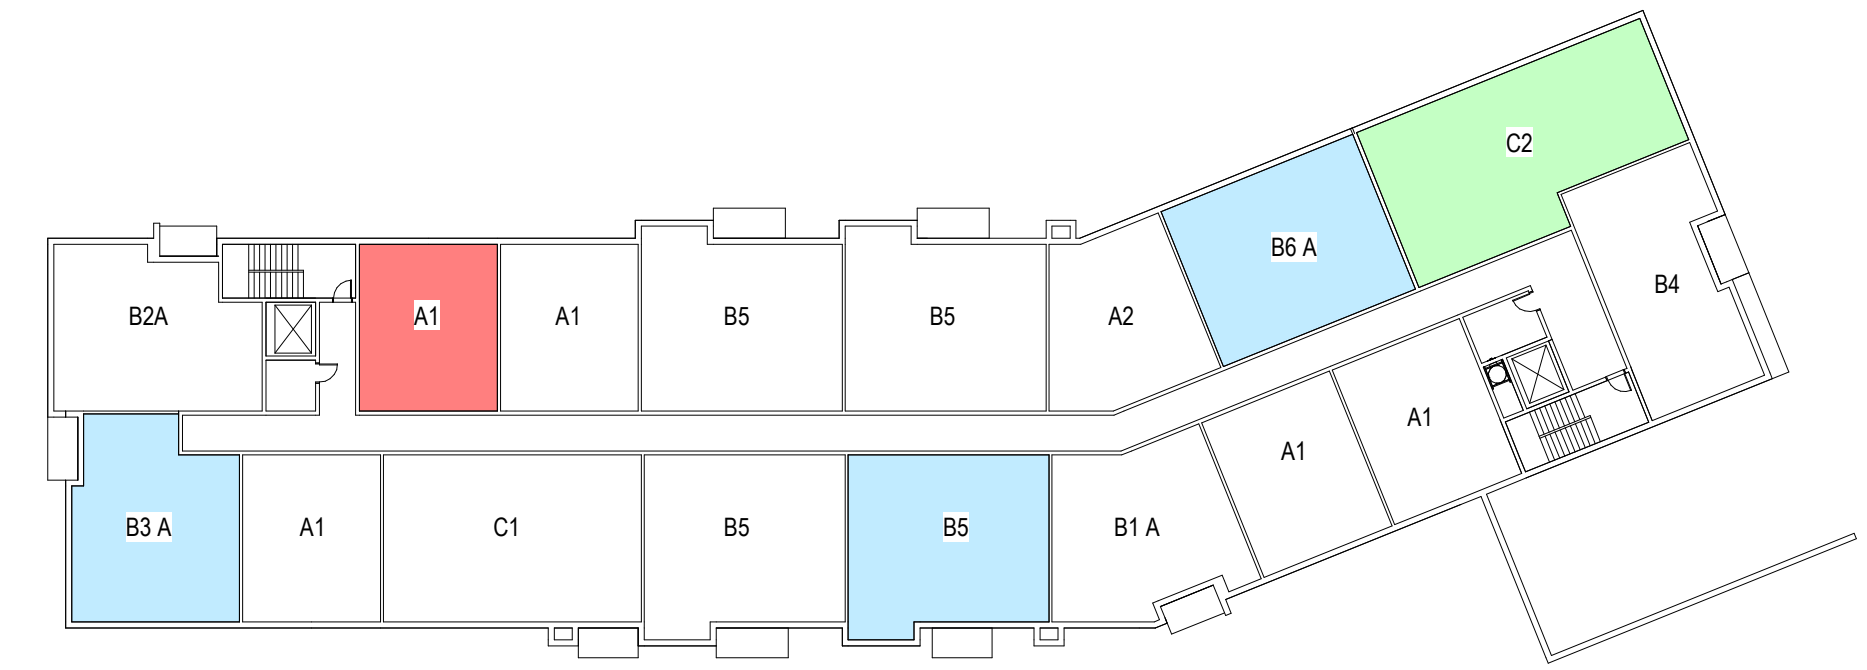


294 Baker L2 - Second Floor

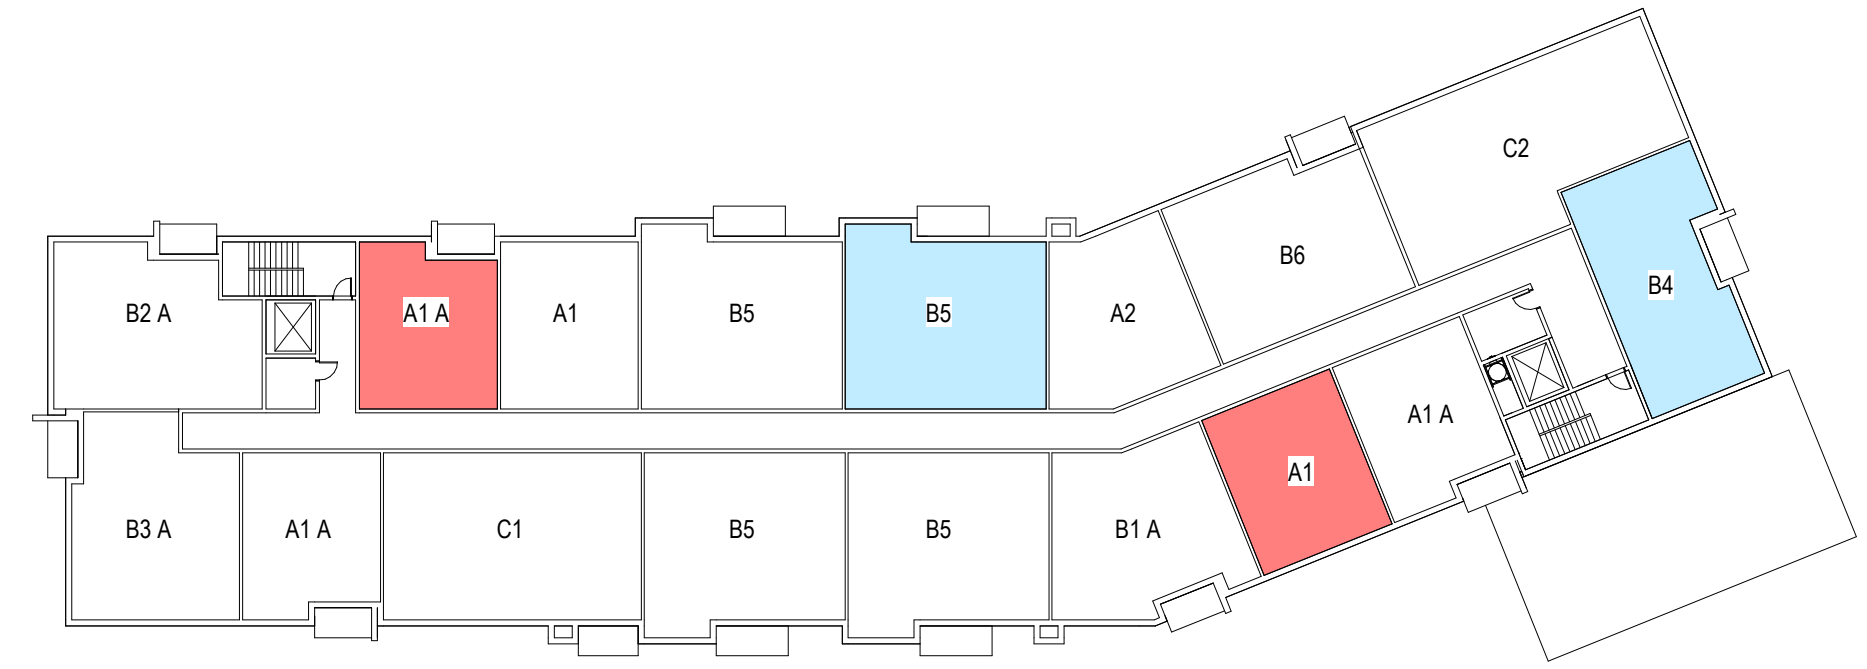

294 Baker L3 - Third Floor

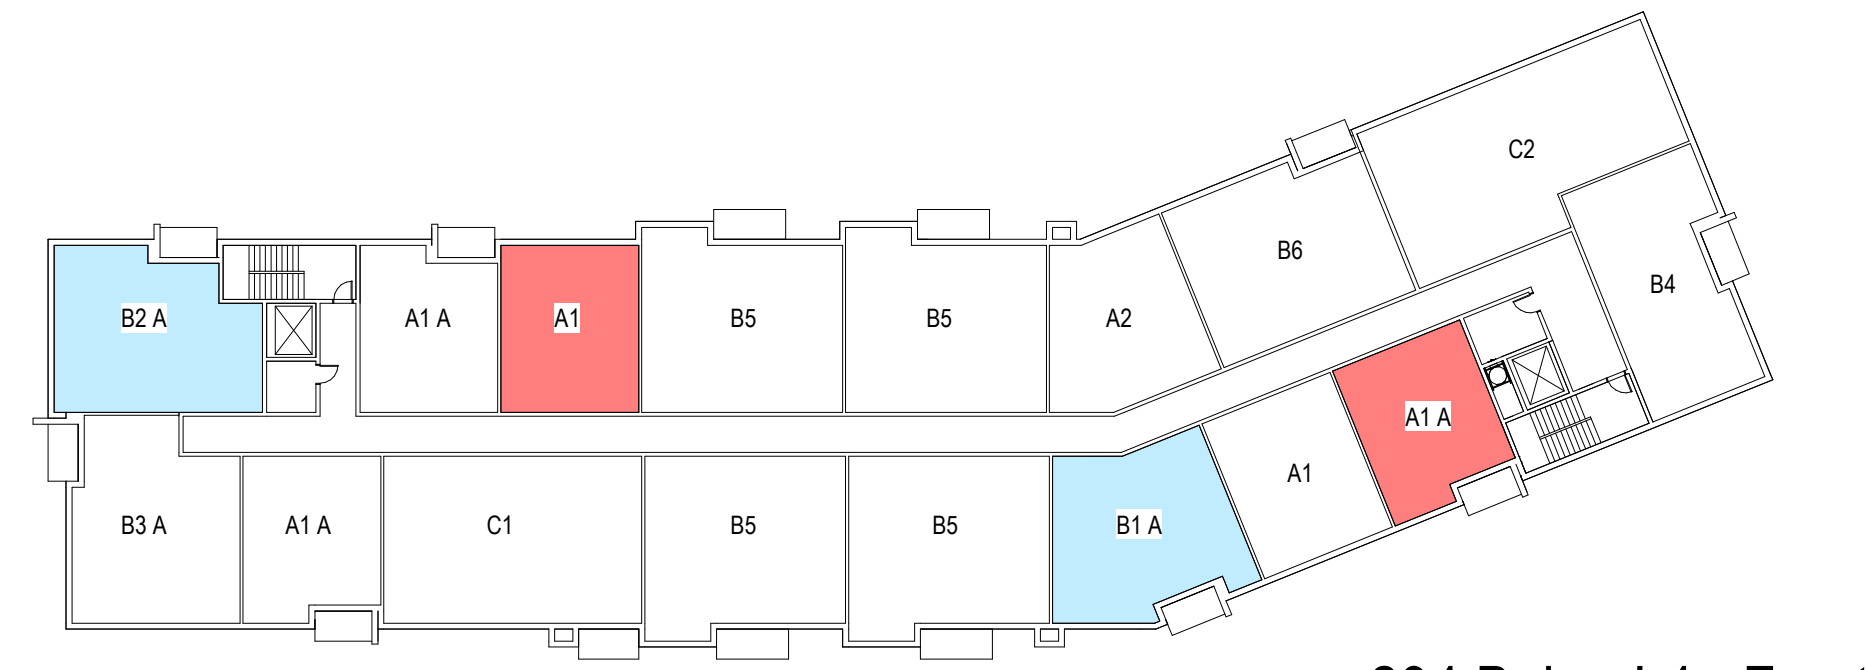

294 Baker L4 - Fourth Floor

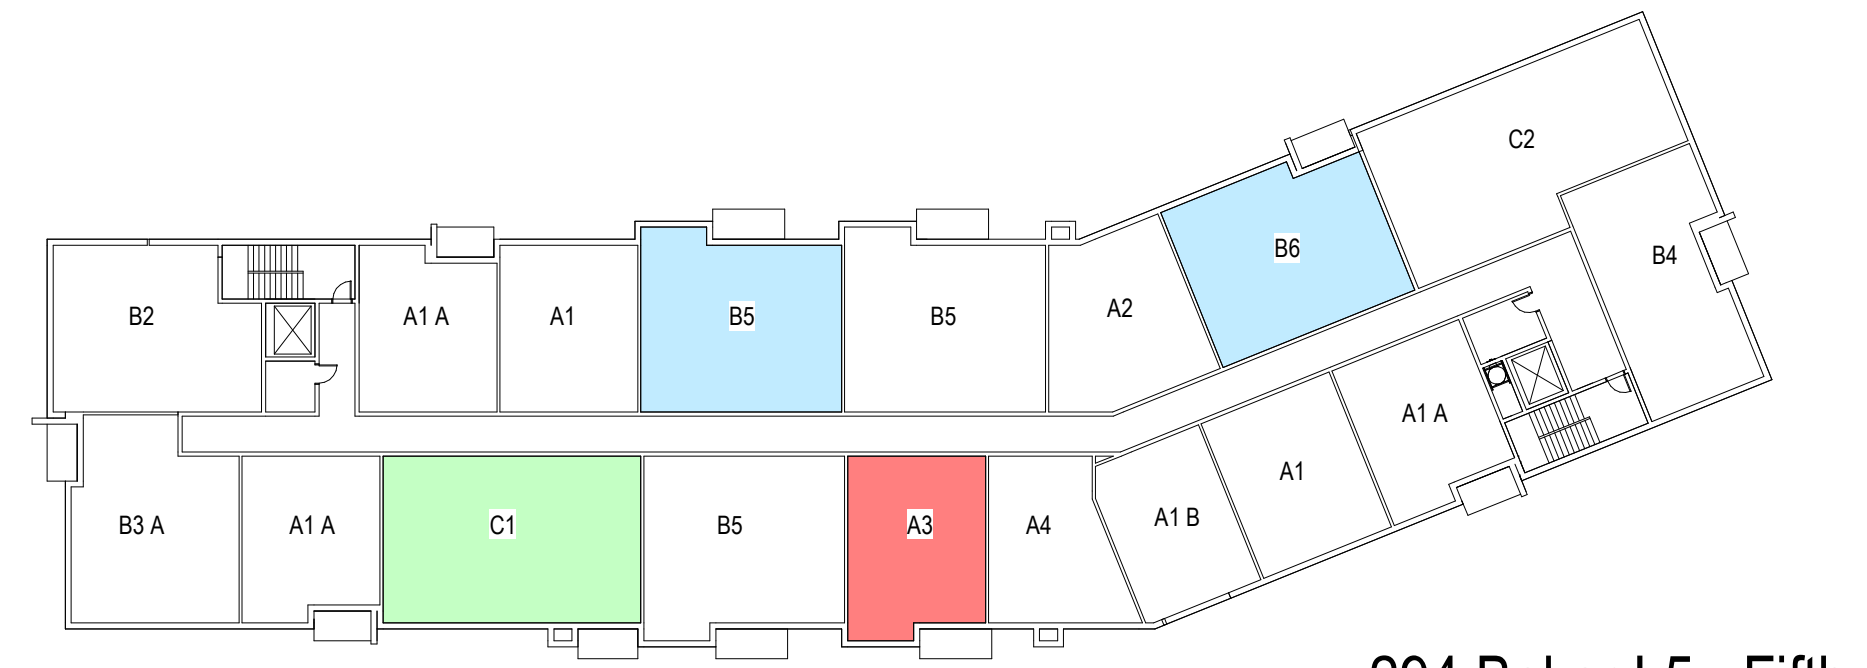

294 Baker L5 - Fifth Floor

CONCEPTUAL AFFORDABLE UNIT MIX - 294 BAKER

TAURUS
 NOVO RIVERSIDE COMMONS, CONCORD, MA
 CONCEPTUAL AFFORDABLE UNIT MIX - 294 BAKER AVE.

MARKET UNITS			MARKET UNITS					AFFORDABLE UNITS				
UNIT TYPE	BEDS / UNIT	UNIT NRSF	TOTAL UNITS	TOTAL BEDS	TOTAL NRSF	AVG. NRSF	UNIT MIX	TOTAL UNITS	TOTAL BEDS	TOTAL NRSF	AVG. NRSF	UNIT MIX
A1	1	685	12	12	8,220	685	14.5%	4	4	2,740	685	4.8%
A1 A	1	650	7	7	4,550	650	8.4%	2	2	1,300	650	2.4%
A1 B	1	605	1	1	605	605	1.2%	0	0	0	0	0.0%
A2	1	735	4	4	2,940	735	4.8%	1	1	735	735	1.2%
A3	1	725	0	0	0	0	0.0%	1	1	725	725	1.2%
A4	1	610	1	1	610	610	1.2%	0	0	0	0	0.0%
One Bed Average SF			25	25	16,925	677	30.1%	8	8	5,500	688	9.6%
B1	2	915	1	2	915	915	1.2%	0	0	0	0	0.0%
B1 A	2	880	2	4	1,760	880	2.4%	1	2	880	880	1.2%
B2	2	960	1	2	960	960	1.2%	1	2	960	960	1.2%
B2 A	2	930	2	4	1,860	930	2.4%	1	2	930	930	1.2%
B3	2	965	1	2	965	965	1.2%	0	0	0	0	0.0%
B3 A	2	945	3	6	2,835	945	3.6%	1	2	945	945	1.2%
B4	2	900	3	6	2,700	900	3.6%	1	2	900	900	1.2%
B5	2	1,030	15	30	15,450	1,030	18.1%	4	8	4,120	1,030	4.8%
B6	2	990	2	4	1,980	990	2.4%	1	2	990	990	1.2%
B6 A	2	1,015	0	0	0	0	0.0%	1	2	1,015	1,015	1.2%
Two Bed Average SF			30	60	29,425	981	36.1%	11	22	10,740	976	13.3%
C1	3	1,270	4	12	5,080	1,270	4.8%	1	3	1,270	1,270	1.2%
C2	3	1,275	3	9	3,825	1,275	3.6%	1	3	1,275	1,275	1.2%
Three Bed Average SF			7	21	8,905	1,272	8.4%	2	6	2,545	1,273	2.4%
Unit Average SF			62	106	55,255	977	74.7%	21	36	18,785	979	25.3%

TOTAL UNITS 83

KEY

AFFORDABLE UNIT TYPES

- 1 BEDROOM UNIT
- 2 BEDROOM UNIT
- 3 BEDROOM UNIT

MARKET UNITS			AFFORDABLE UNITS		PROJECT TOTALS	
	NUMBER OF UNITS	AVERAGE SF	NUMBER OF UNITS	AVERAGE SF	TOTAL UNITS	AVERAGE SF BY UNIT TYPE
ONE BED	25	677	8	688	33	680
TWO BED	30	981	11	976	41	980
THREE BED	7	1,272	2	1,273	9	1,272
TOTAL	62		21		83	

project information
 client information
 consultant information
 issuance
 key plan
 drawing information
 registration
 drawing name

drawing by: OR, CG
 drawing checked by: BOC
 drawing scale: As indicated
 drawing date: 22 MAY 2023
 project number: 20116.00

drawing revisions:

No.	Description	Date
1	Revision	31 July 2023
2	Revision	15 Dec 2023



294 Affordable Unit Floor Plans

A2-103



NOVO Riverside Commons

292 & 294 BAKER AVE. CONCORD, MA

TAURUS INVESTMENT HOLDINGS, LLC

TWO INTERNATIONAL PLACE, BOSTON, MA 02110

Design Progress

NOT FOR CONSTRUCTION

drawing by: LK

drawing checked by: BOC


drawing scale: 1/4" = 1'-0"

drawing date: 30 November 2023

project number: 20116.00

drawing revisions:

No.	Description	Date
1	Revision	15 Dec 2023

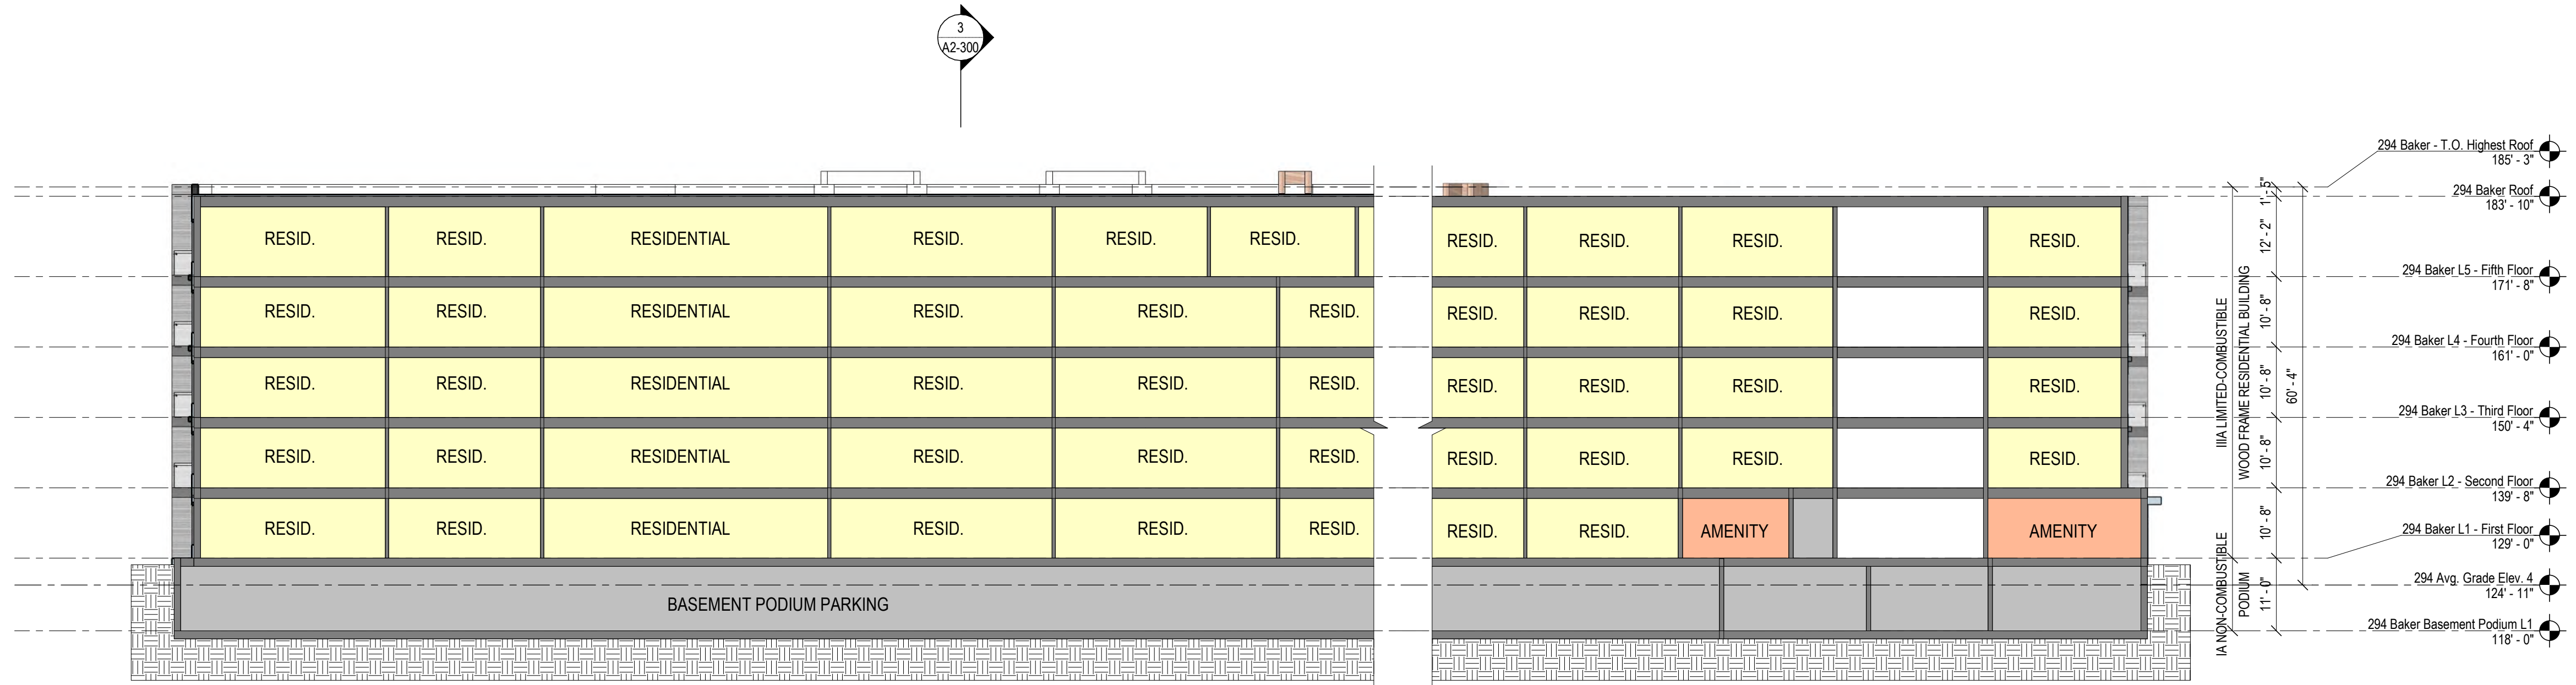


294 Baker Building Section 1B
1/16" = 1'-0"

2
A2-300

294 Baker Building Section 1A
1/16" = 1'-0"

1
A2-300

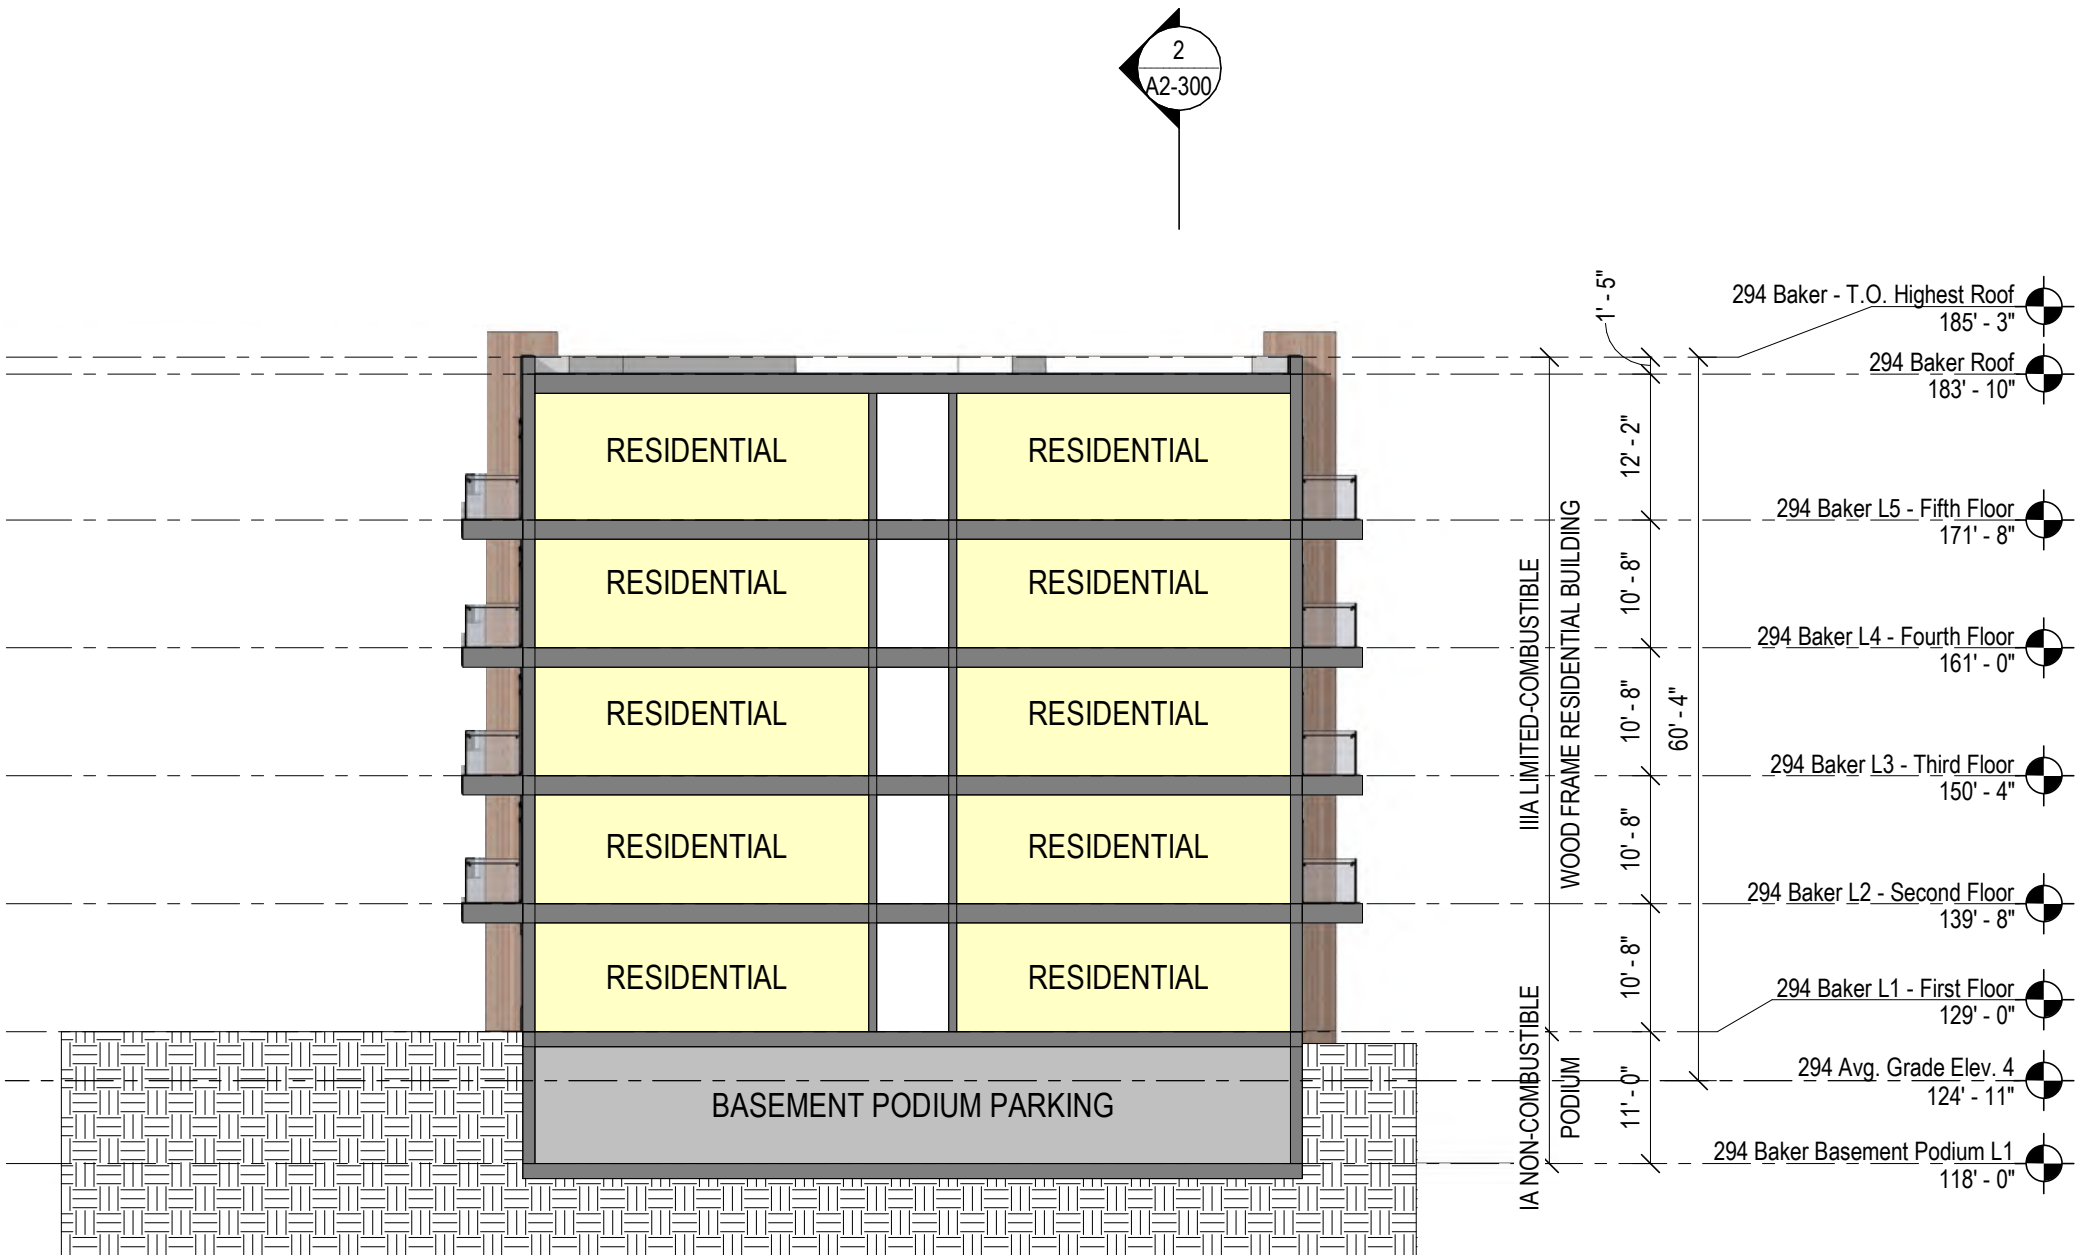

294 Baker Building Section 2
1/16" = 1'-0"

3
A2-300

NOVO Riverside Commons
292 & 294 BAKER AVE, CONCORD, MA

TAURUS INVESTMENT HOLDINGS, LLC
TWO INTERNATIONAL PLACE, BOSTON, MA 02110

Design Progress

NOT FOR CONSTRUCTION

drawing by: OR, CG
drawing checked by: BOC
drawing scale: 1/16" = 1'-0"
drawing date: 22 MAY 2023
project number: 20116.00

drawing revisions:

No.	Description	Date
1	Revision	31 July 2023
2	Revision	15 Dec 2023



294 Building Sections

A2-300

NOVO Riverside
 Commons

292 & 294 BAKER
 AVE.
 CONCORD, MA

TAURUS
 INVESTMENT
 HOLDINGS, LLC

TWO
 INTERNATIONAL
 PLACE, BOSTON, MA
 02110

Design Progress

NOT FOR
 CONSTRUCTION

drawing by: CG
 drawing checked by: BOC
 drawing scale: 1/4" = 1'-0"
 drawing date: 22 MAY 2023
 project number: 20116.00


drawing revisions:

No.	Description	Date
1	Revision	31 July 2023
2	Revision	15 Dec 2023




Typical
 Units

A-600

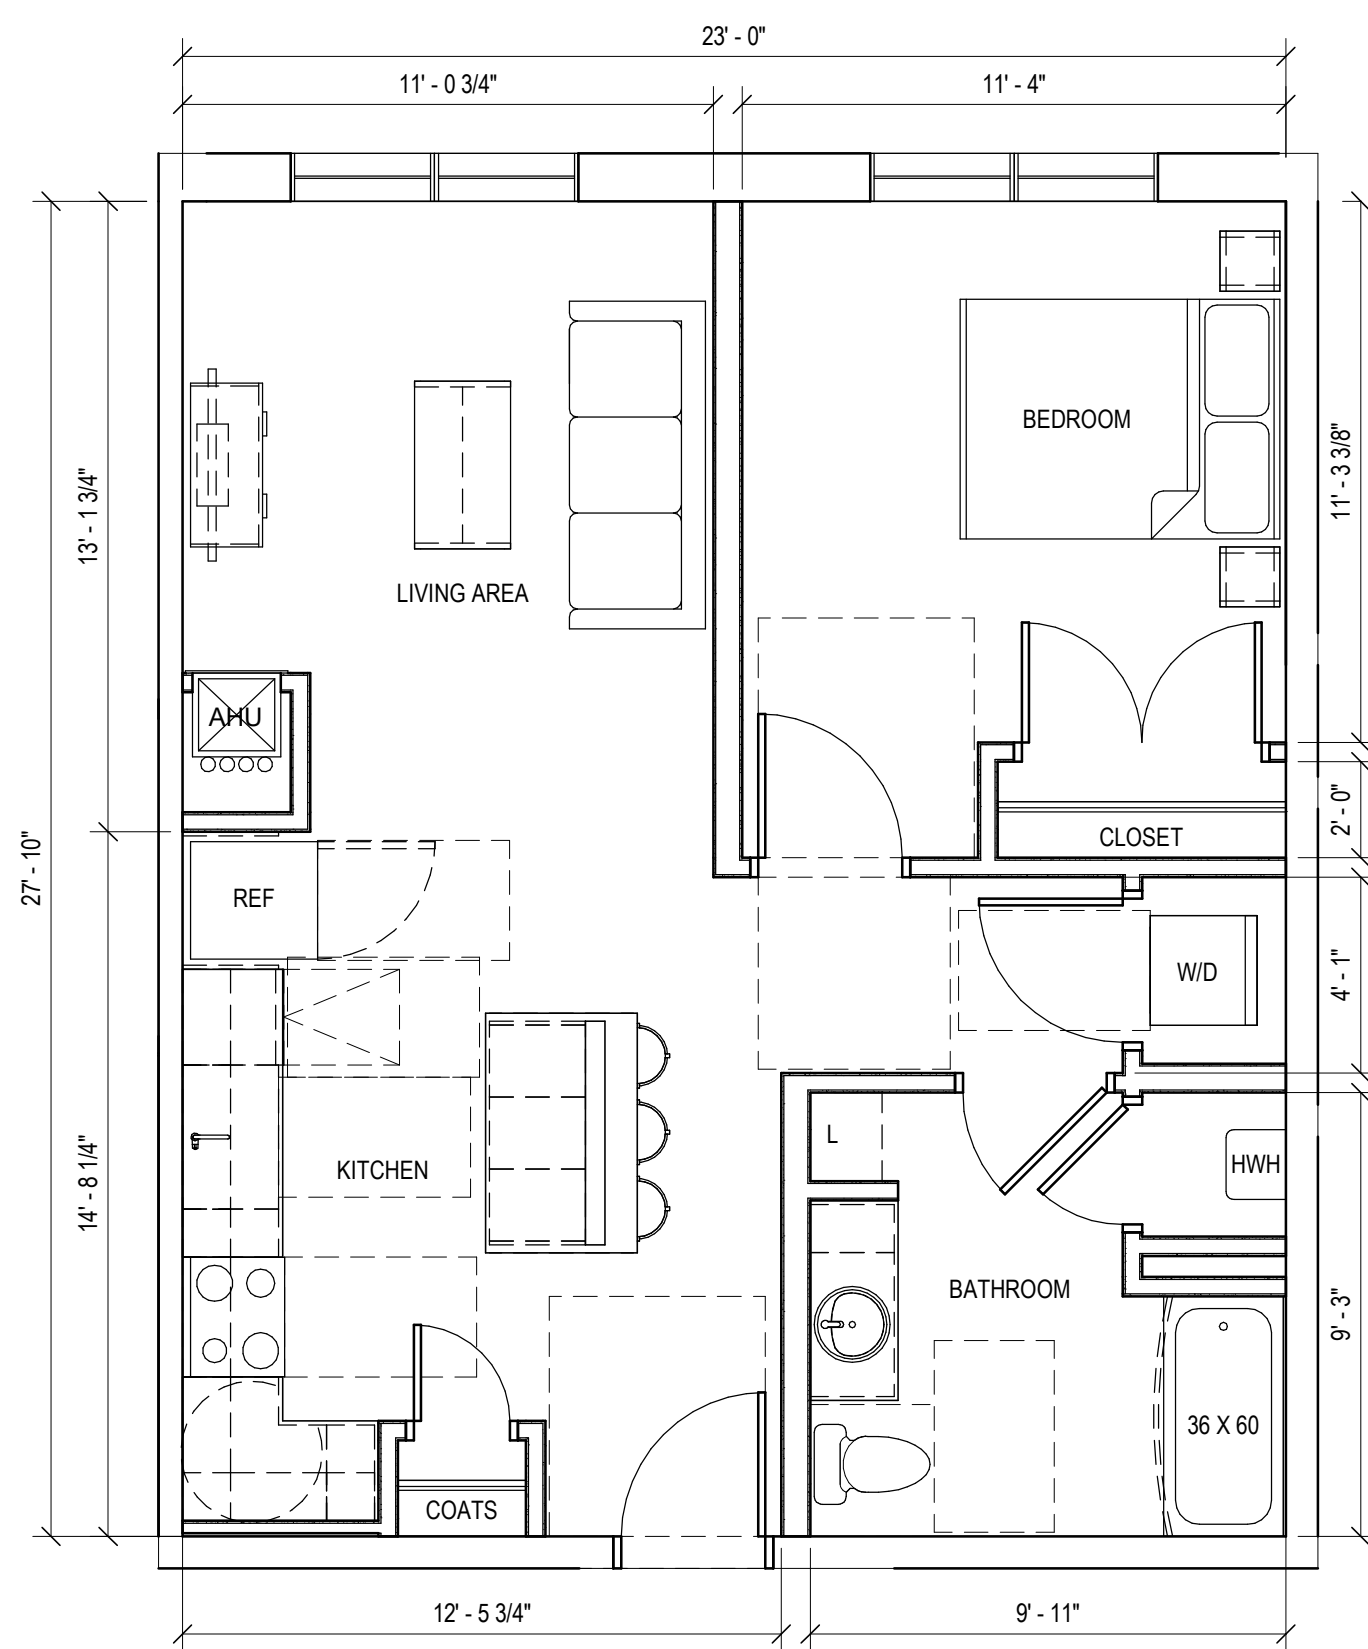


Typical 1 Bed Unit
 1/4" = 1'-0"

1
 A-600

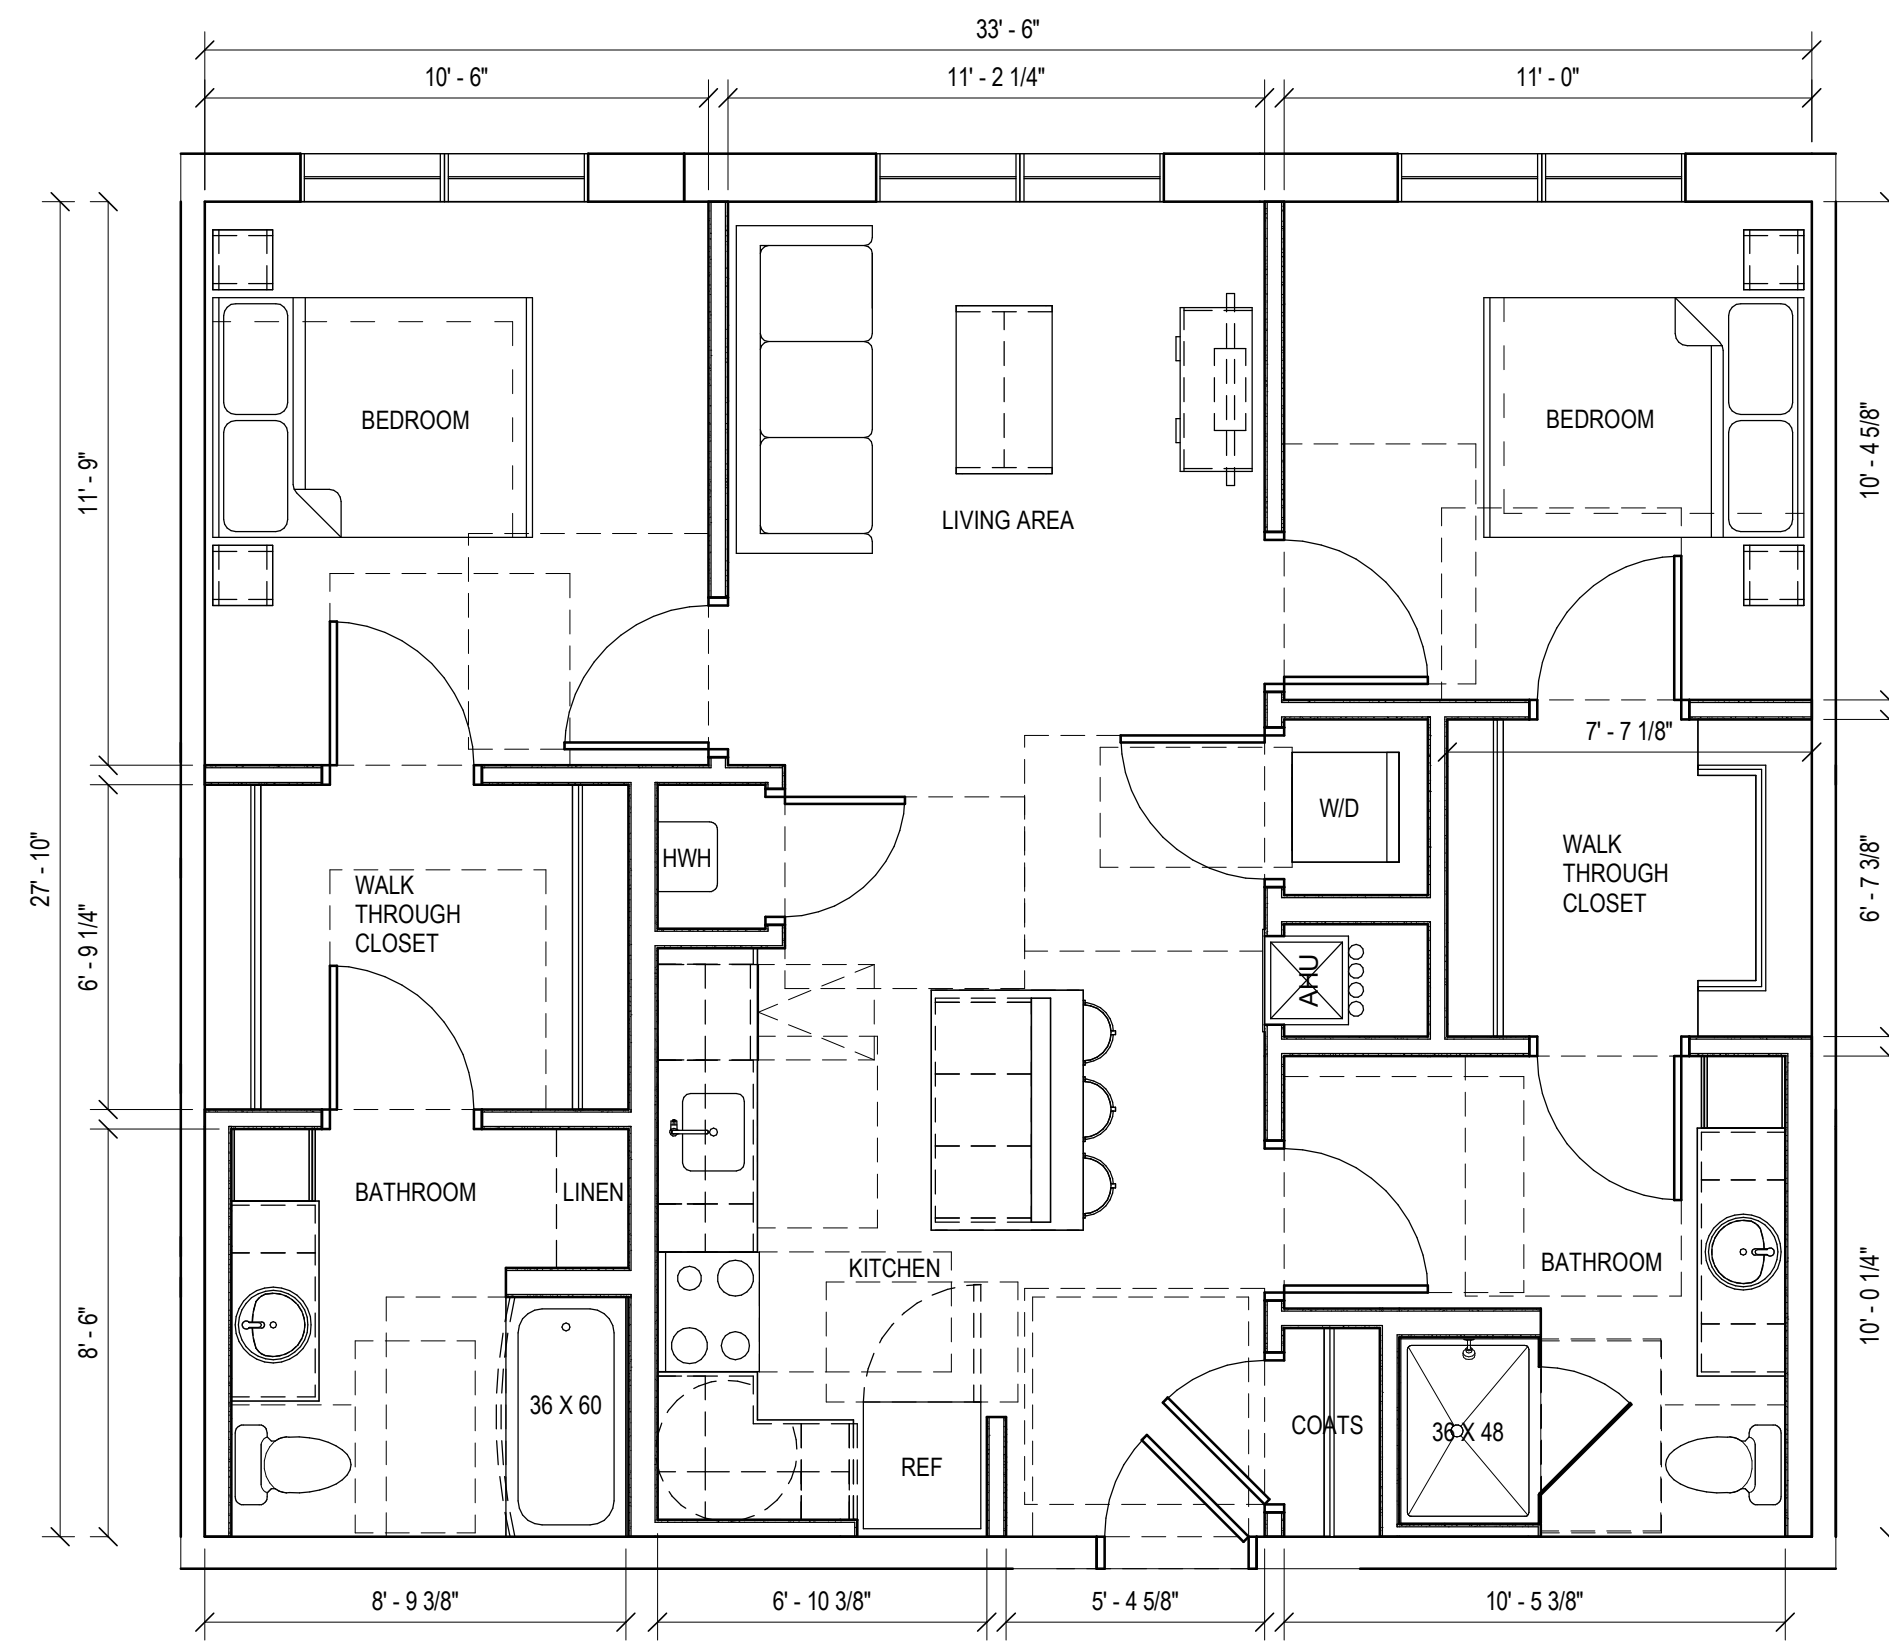

Typical 2 Bed Unit
 1/4" = 1'-0"

2
 A-600

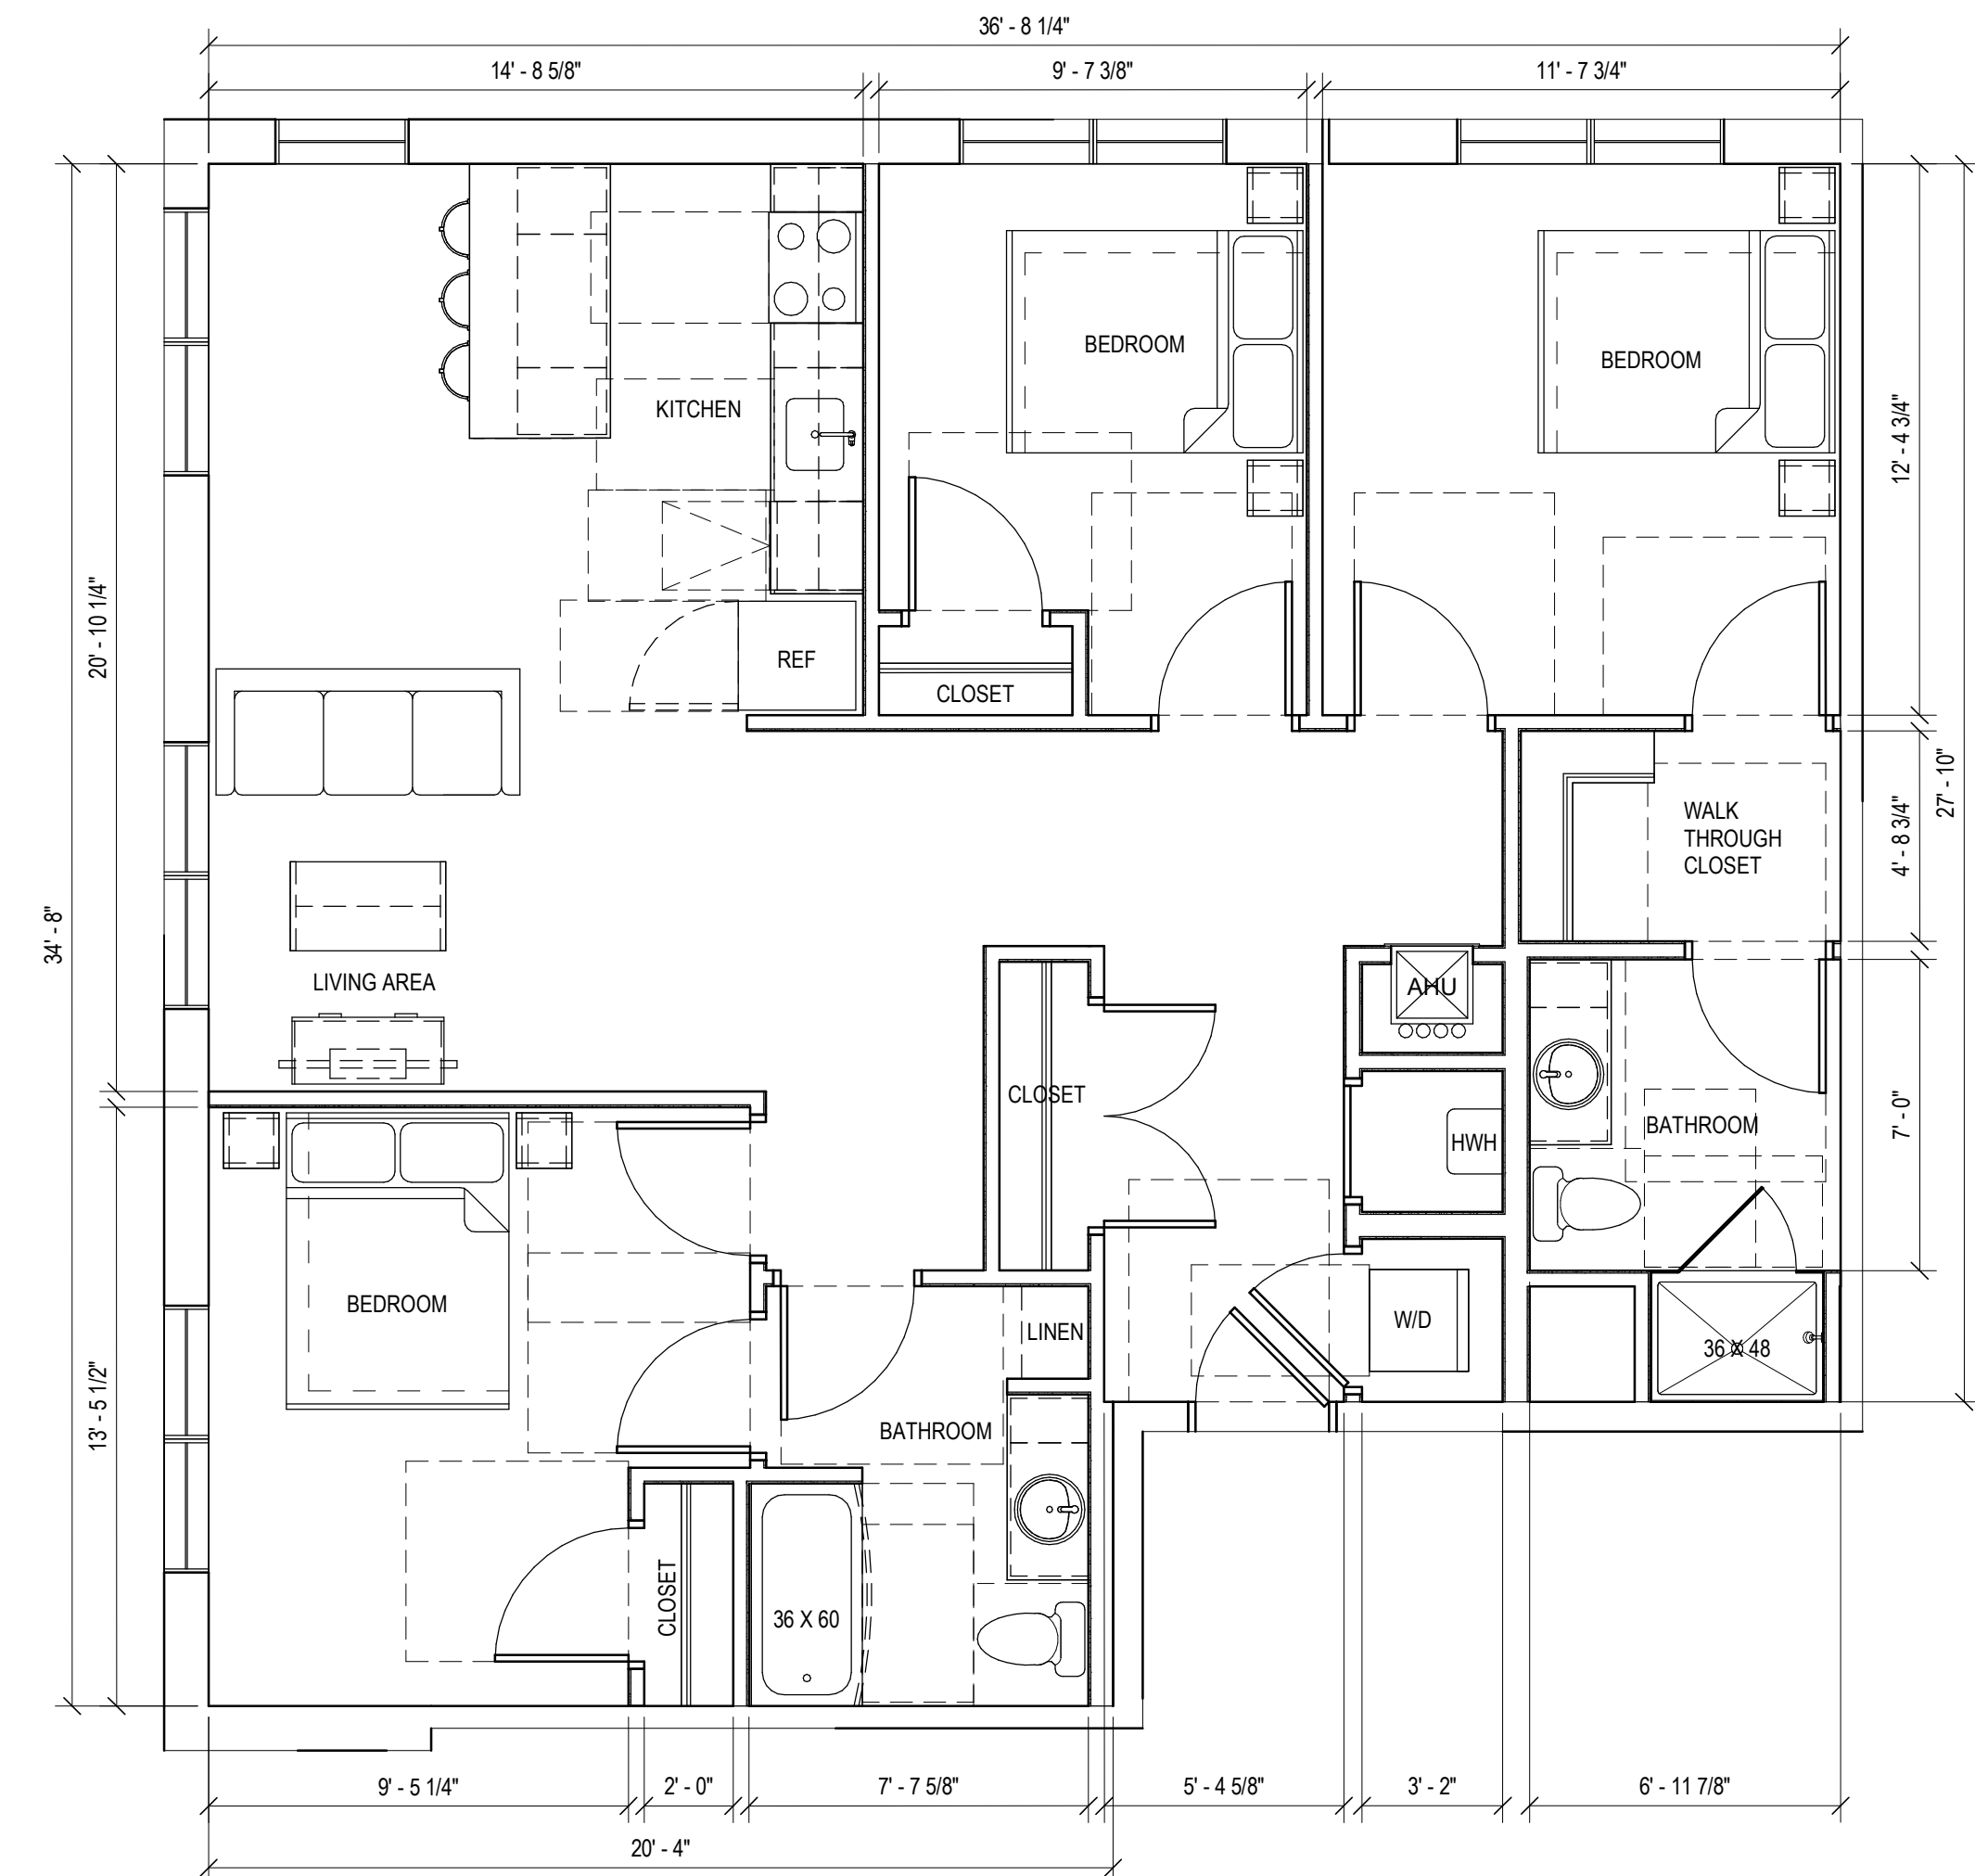

Typical 3 Bed Unit
 1/4" = 1'-0"

3
 A-600