






2 LEFT SIDE ELEVATION-()
 1/4" = 1'-0"

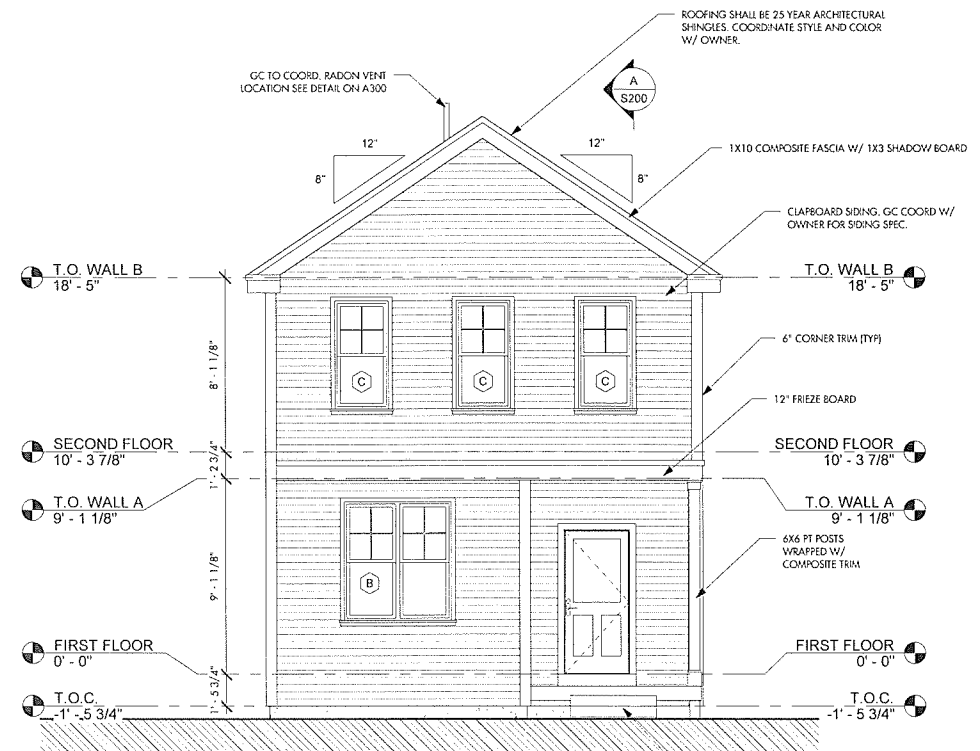

1 FRONT ELEVATION-()
 1/4" = 1'-0"

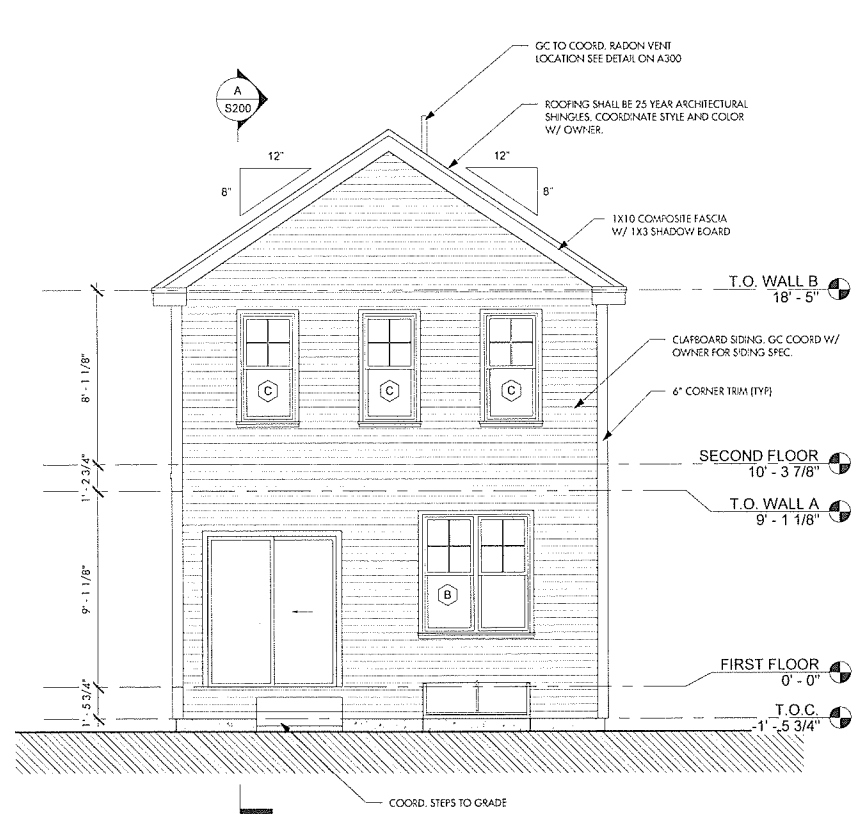

4 REAR ELEVATION-()
 1/4" = 1'-0"

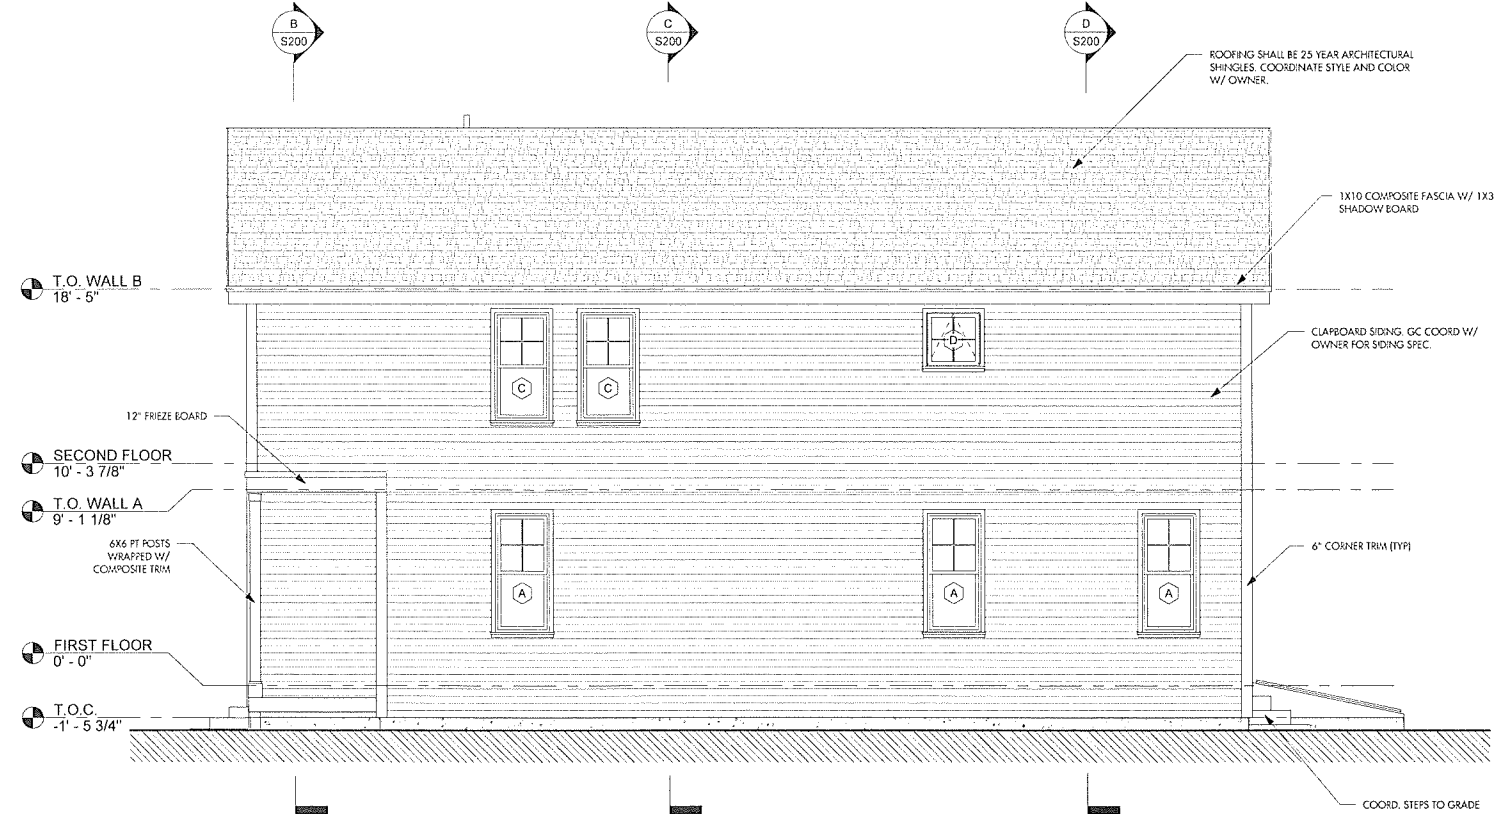

3 RIGHT SIDE ELEVATION-()
 1/4" = 1'-0"