


HAWK DESIGN, INC. 2023
THIS DRAWING AND ALL INFORMATION CONTAINED HEREON IS PROPRIETARY INFORMATION OF HAWK DESIGN, INC. AND MAY NOT BE COPIED OR REPRODUCED, EITHER IN WHOLE OR IN PART, BY ANY METHOD, WITHOUT WRITTEN PERMISSION OF HAWK DESIGN, INC.

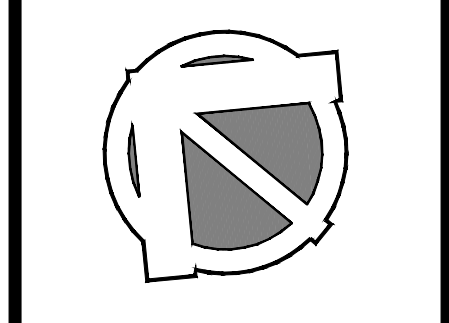

Date: 11/8/24

Revisions:
Num. Date Description



Residences At Thoreau


Concord, Massachusetts

Drawn By: ND Checked By: TM


Site Master Plan - North

Scale: 1" = 40'-0"

Sheet: **L1.1**

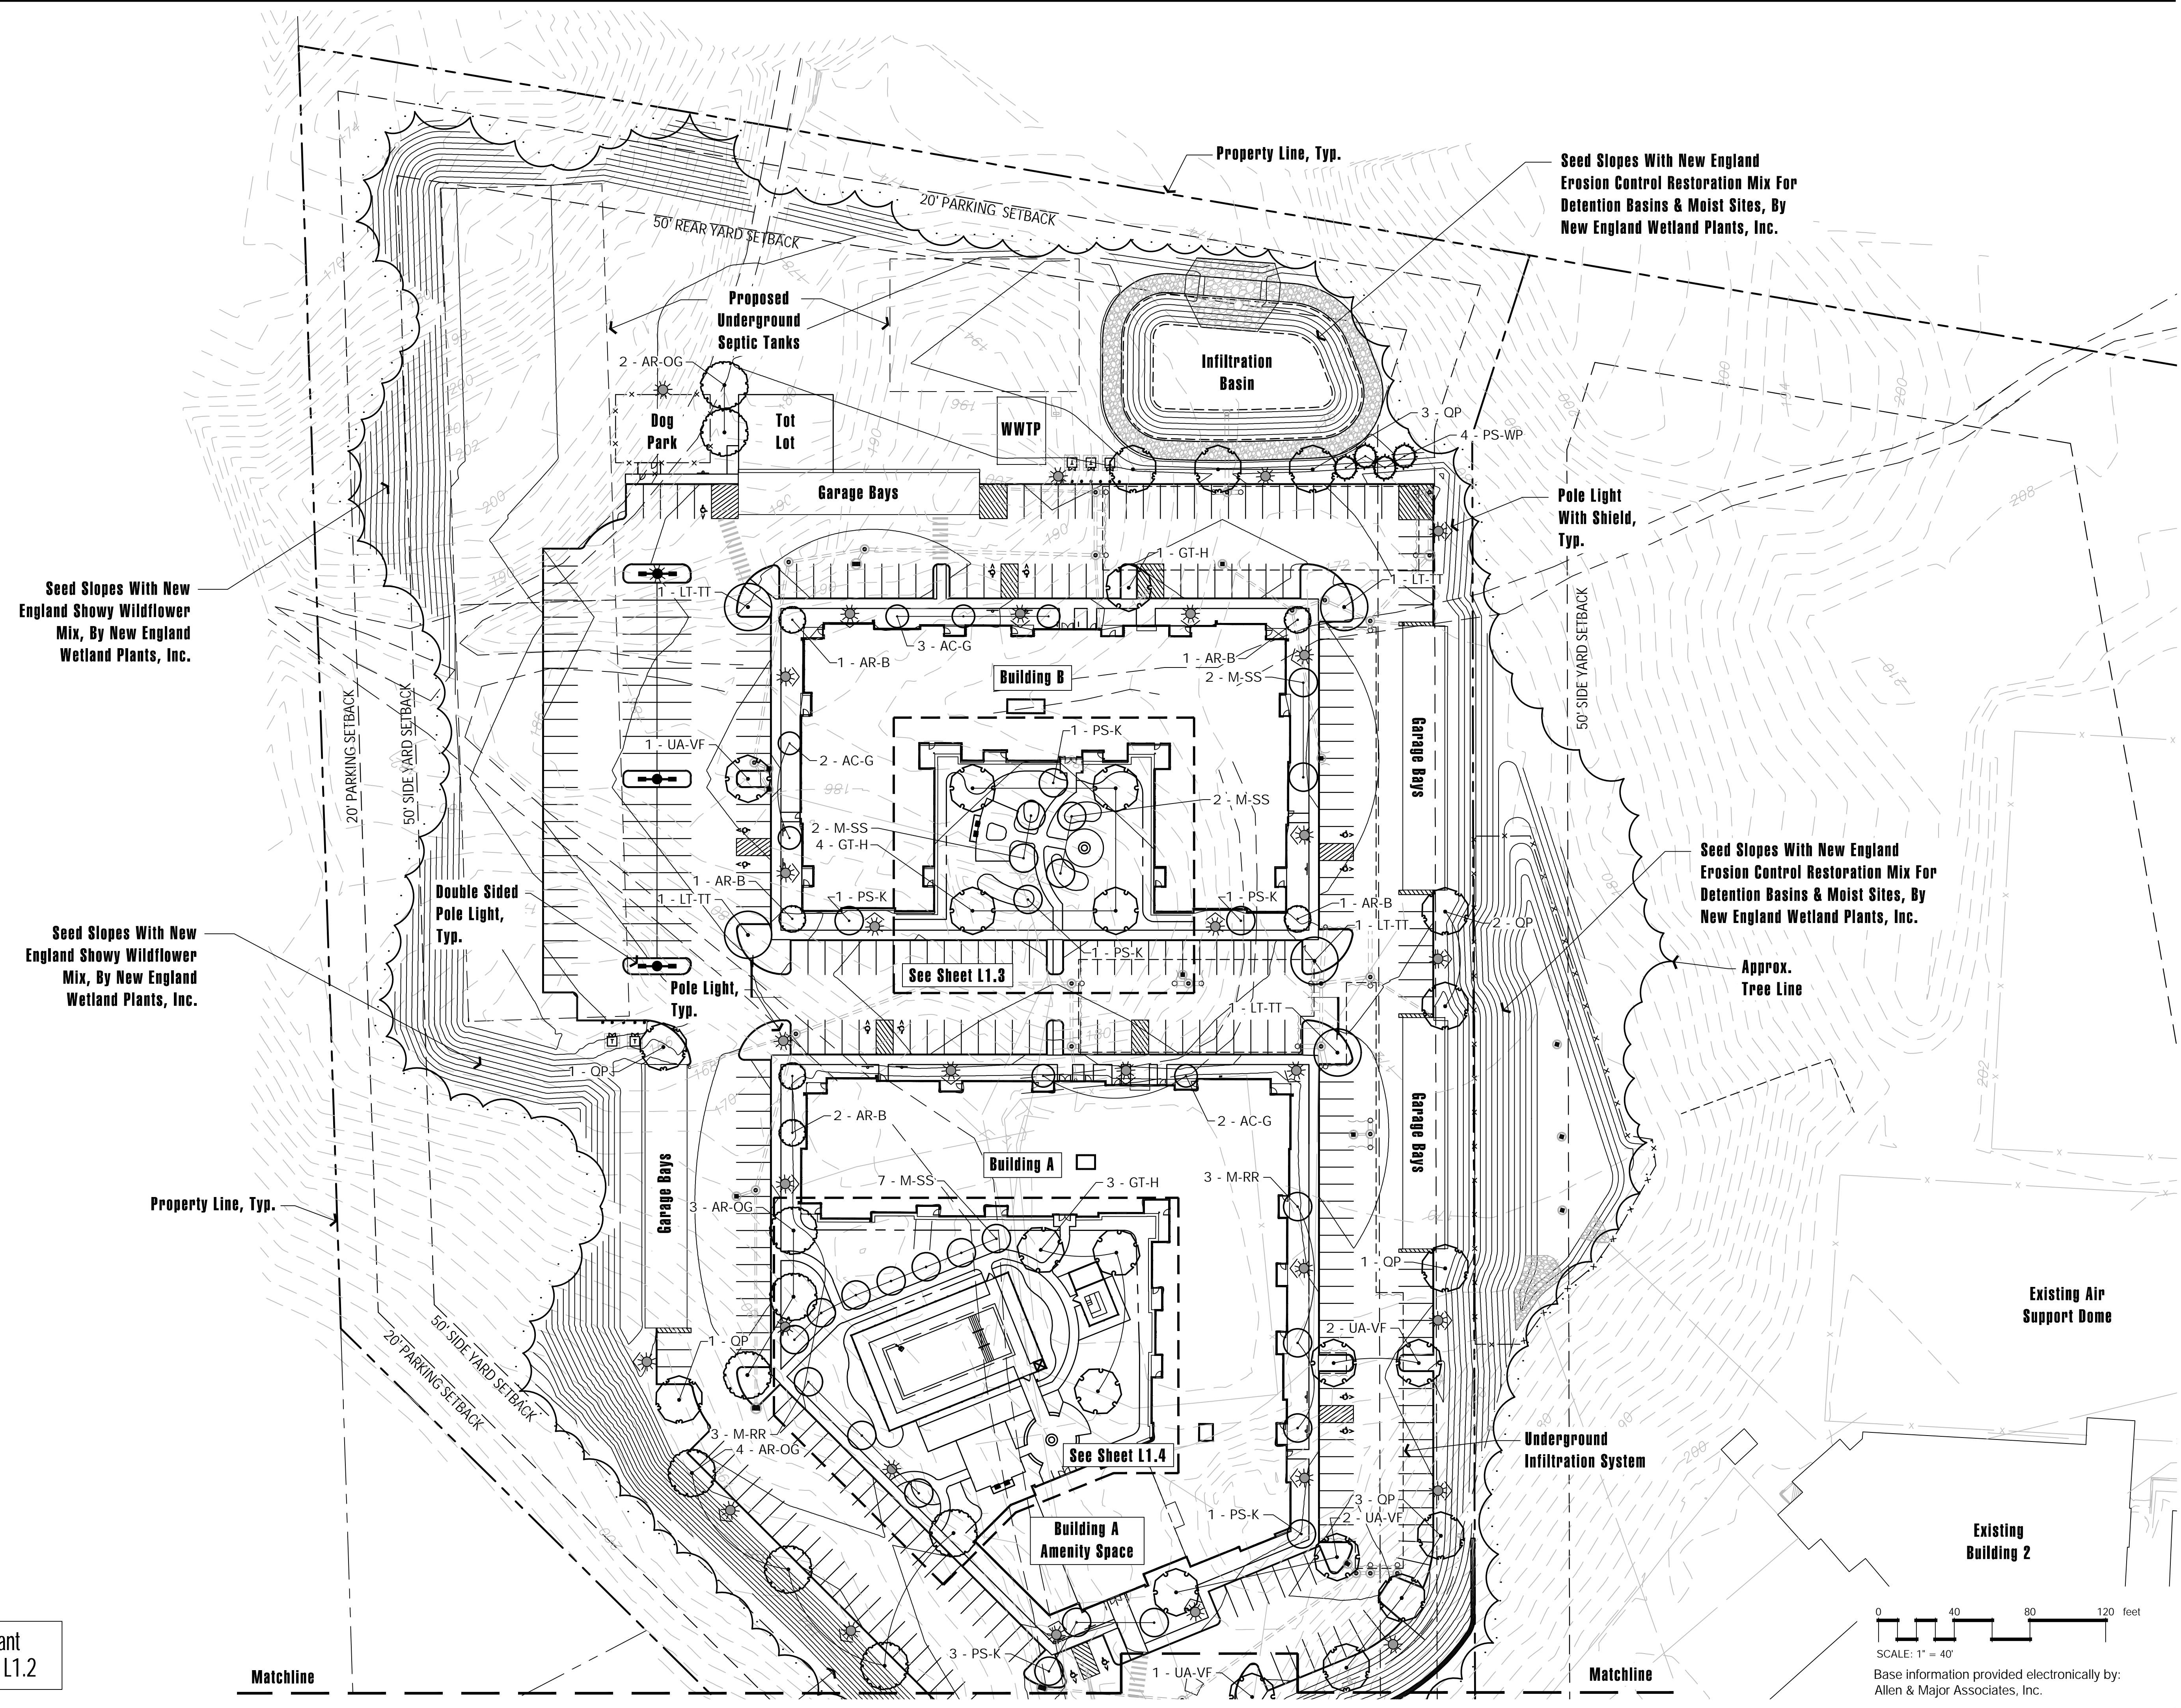


For Site Light & Plant Schedule, See Sheet L1.2

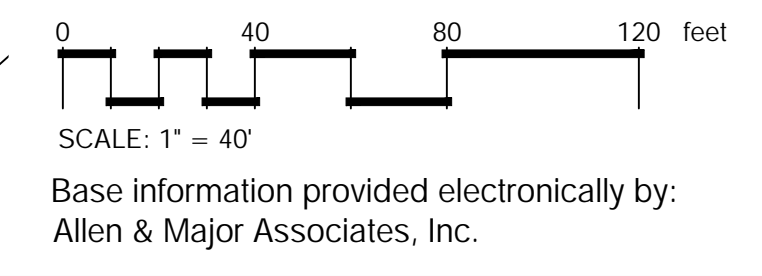

Matchline

Matchline

HAWK DESIGN, INC. 2023
THIS DRAWING AND ALL INFORMATION CONTAINED HEREON IS PROPRIETARY INFORMATION OF HAWK DESIGN, INC. AND MAY NOT BE COPIED OR REPRODUCED, EITHER IN WHOLE OR IN PART, BY ANY METHOD, WITHOUT WRITTEN PERMISSION OF HAWK DESIGN, INC.

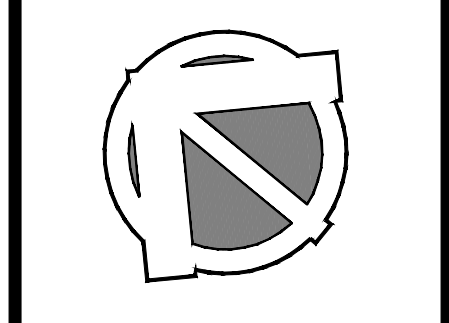

Date: 11/8/24

Revisions:
Num. Date Description




Residences At Thoreau
Concord, Massachusetts

Drawn By: ND Checked By: TM

Site Master Plan - South





Scale: 1" = 40'-0"

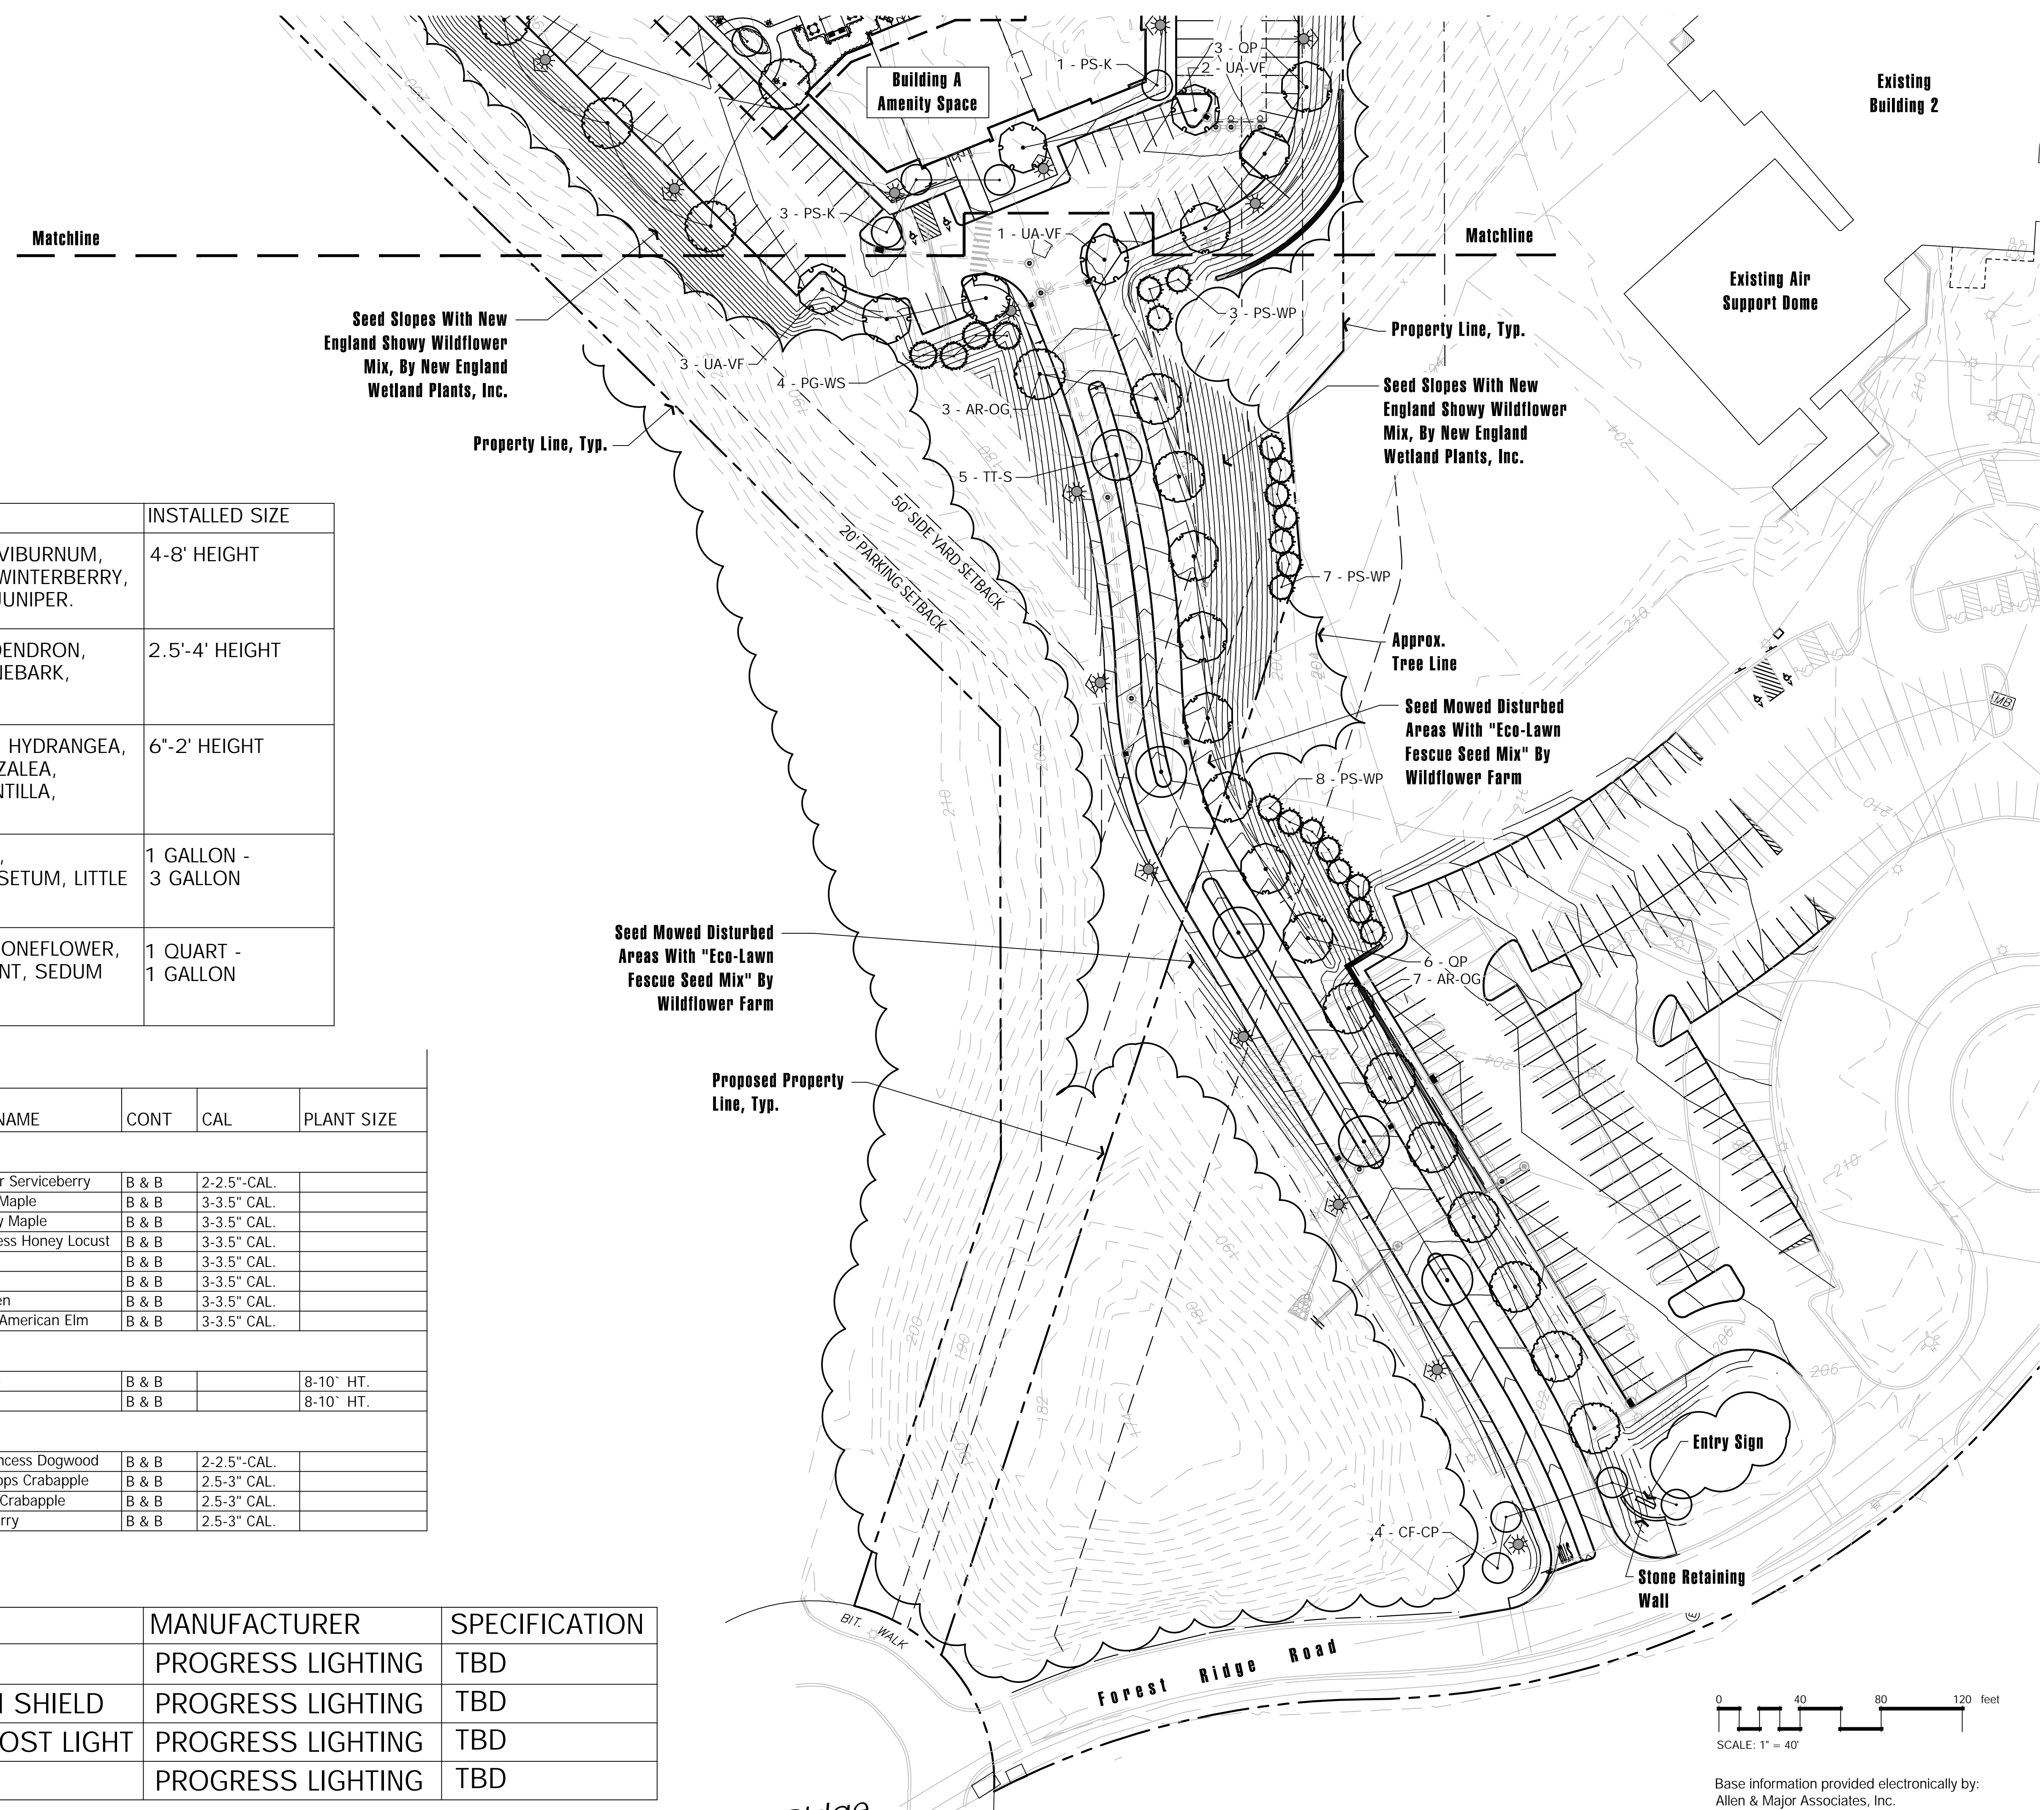
Sheet: **L1.2**




Conceptual Plant List		INSTALLED SIZE
TALL SHRUBS: 5-15' HEIGHT	EMERALD GREEN ARBORVITAE, VIBURNUM, ROSE OF SHARON, NINEBARK, WINTERBERRY, RHODODENDRON, COLUMNAR JUNIPER.	4-8' HEIGHT
MEDIUM SHRUBS: 3-6' HEIGHT	CLETHRA, DOGWOOD, RHODODENDRON, HYDRANGEA, WINTERBERRY, NINEBARK, WEIGELA	2.5'-4' HEIGHT
LOW SHRUBS: 6"-3' HEIGHT	CLETHRA, DOGWOOD, DEUTZIA, HYDRANGEA, INKBERRY, RHODODENDRON, AZALEA, MOUNTAIN LAUREL, ITEA, POTENTILLA, WEIGELA, SPIREA	6"-2' HEIGHT
ORNAMENTAL GRASSES: 12"-4' HEIGHT	FEATHER REED, SEDGE, LIRIOPE, MISCANTHUS, PANICUM, PENNISETUM, LITTLE BLUESTEM	1 GALLON - 3 GALLON
PERENNIALS: 6"-36" HEIGHT	DAYLILY, BLACK EYED SUSAN, CONEFLOWER, DAISY, HOSTA, ASTILBE, CATMINT, SEDUM	1 QUART - 1 GALLON

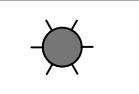PLANT SCHEDULE SITE						
CODE	QTY	BOTANICAL NAME	COMMON NAME	CONT	CAL	PLANT SIZE
TREES						
AC-G	7	Amelanchier canadensis `Glennform`	Rainbow Pillar Serviceberry	B & B	2-2.5"-CAL.	
AR-B	6	Acer rubrum `Bowhall`	Bowhall Red Maple	B & B	3-3.5" CAL.	
AR-OG	16	Acer rubrum `October Glory`	October Glory Maple	B & B	3-3.5" CAL.	
GT-H	1	Gleditsia triacanthos `Halka`	Halka Thornless Honey Locust	B & B	3-3.5" CAL.	
LT-TT	5	Liriodendron tulipifera	Tulip Tree	B & B	3-3.5" CAL.	
OP	17	Quercus palustris	Pin Oak	B & B	3-3.5" CAL.	
TT-S	5	Tilia tomentosa `Sterling`	Sterling Linden	B & B	3-3.5" CAL.	
UA-VF	9	Ulmus americana `Valley Forge`	Valley Forge American Elm	B & B	3-3.5" CAL.	
EVERGREEN TREES						
PG-WS	4	Picea glauca	White Spruce	B & B		8-10' HT.
PS-WP	22	Pinus strobus	White Pine	B & B		8-10' HT.
FLOWERING TREES						
CF-CP	4	Cornus florida `Cherokee Princess`	Cherokee Princess Dogwood	B & B	2-2.5"-CAL.	
M-RR	3	Malus x `Royal Raindrops`	Royal Raindrops Crabapple	B & B	2.5-3" CAL.	
M-SS	2	Malus `Spring Snow`	Spring Snow Crabapple	B & B	2.5-3" CAL.	
PS-K	4	Prunus serrulata `Kwanzan`	Kwanzan Cherry	B & B	2.5-3" CAL.	

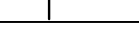Site Lighting Schedule				
SYMBOL	QUANTITY	DESCRIPTION	MANUFACTURER	SPECIFICATION
	10	POST LIGHT	PROGRESS LIGHTING	TBD
	31	POST LIGHT WITH SHIELD	PROGRESS LIGHTING	TBD
	3	DOUBLE SIDED POST LIGHT	PROGRESS LIGHTING	TBD
	22	BOLLARD LIGHT	PROGRESS LIGHTING	TBD

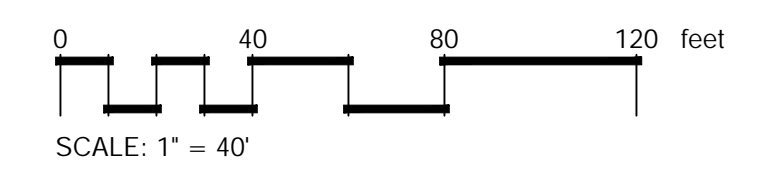


Base information provided electronically by:
Allen & Major Associates, Inc.

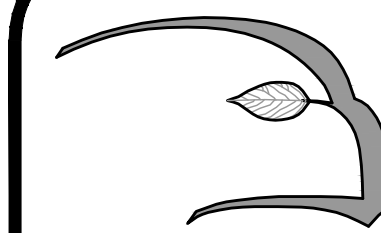


Hawk Design, Inc.
 Landscape Architecture
 Land Planning
 Sagamore, MA
 508-833-8800
 info@hawkdesigninc.com

HAWK DESIGN, INC. 2023
 THIS DRAWING AND ALL INFORMATION CONTAINED
 HEREON IS PROPRIETARY INFORMATION OF HAWK
 DESIGN, INC. AND MAY NOT BE COPIED OR
 REPRODUCED, EITHER IN WHOLE OR IN PART, BY
 ANY METHOD, WITHOUT WRITTEN PERMISSION OF
 HAWK DESIGN, INC.

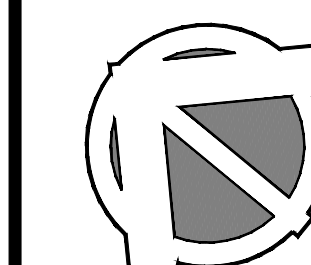

Date: 11/8/24

Revisions:
 Num. Date Description

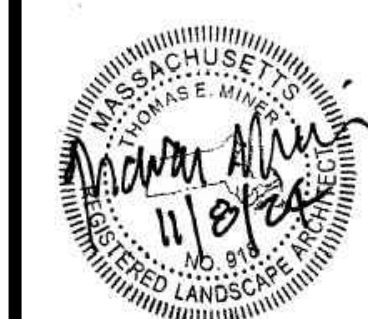


Residences At Thoreau
 Concord, Massachusetts

Drawn By: ND Checked By: TM


Building B Amenity
 Courtyard

Scale: 1" = 10'-0"


Sheet: **L1.3**

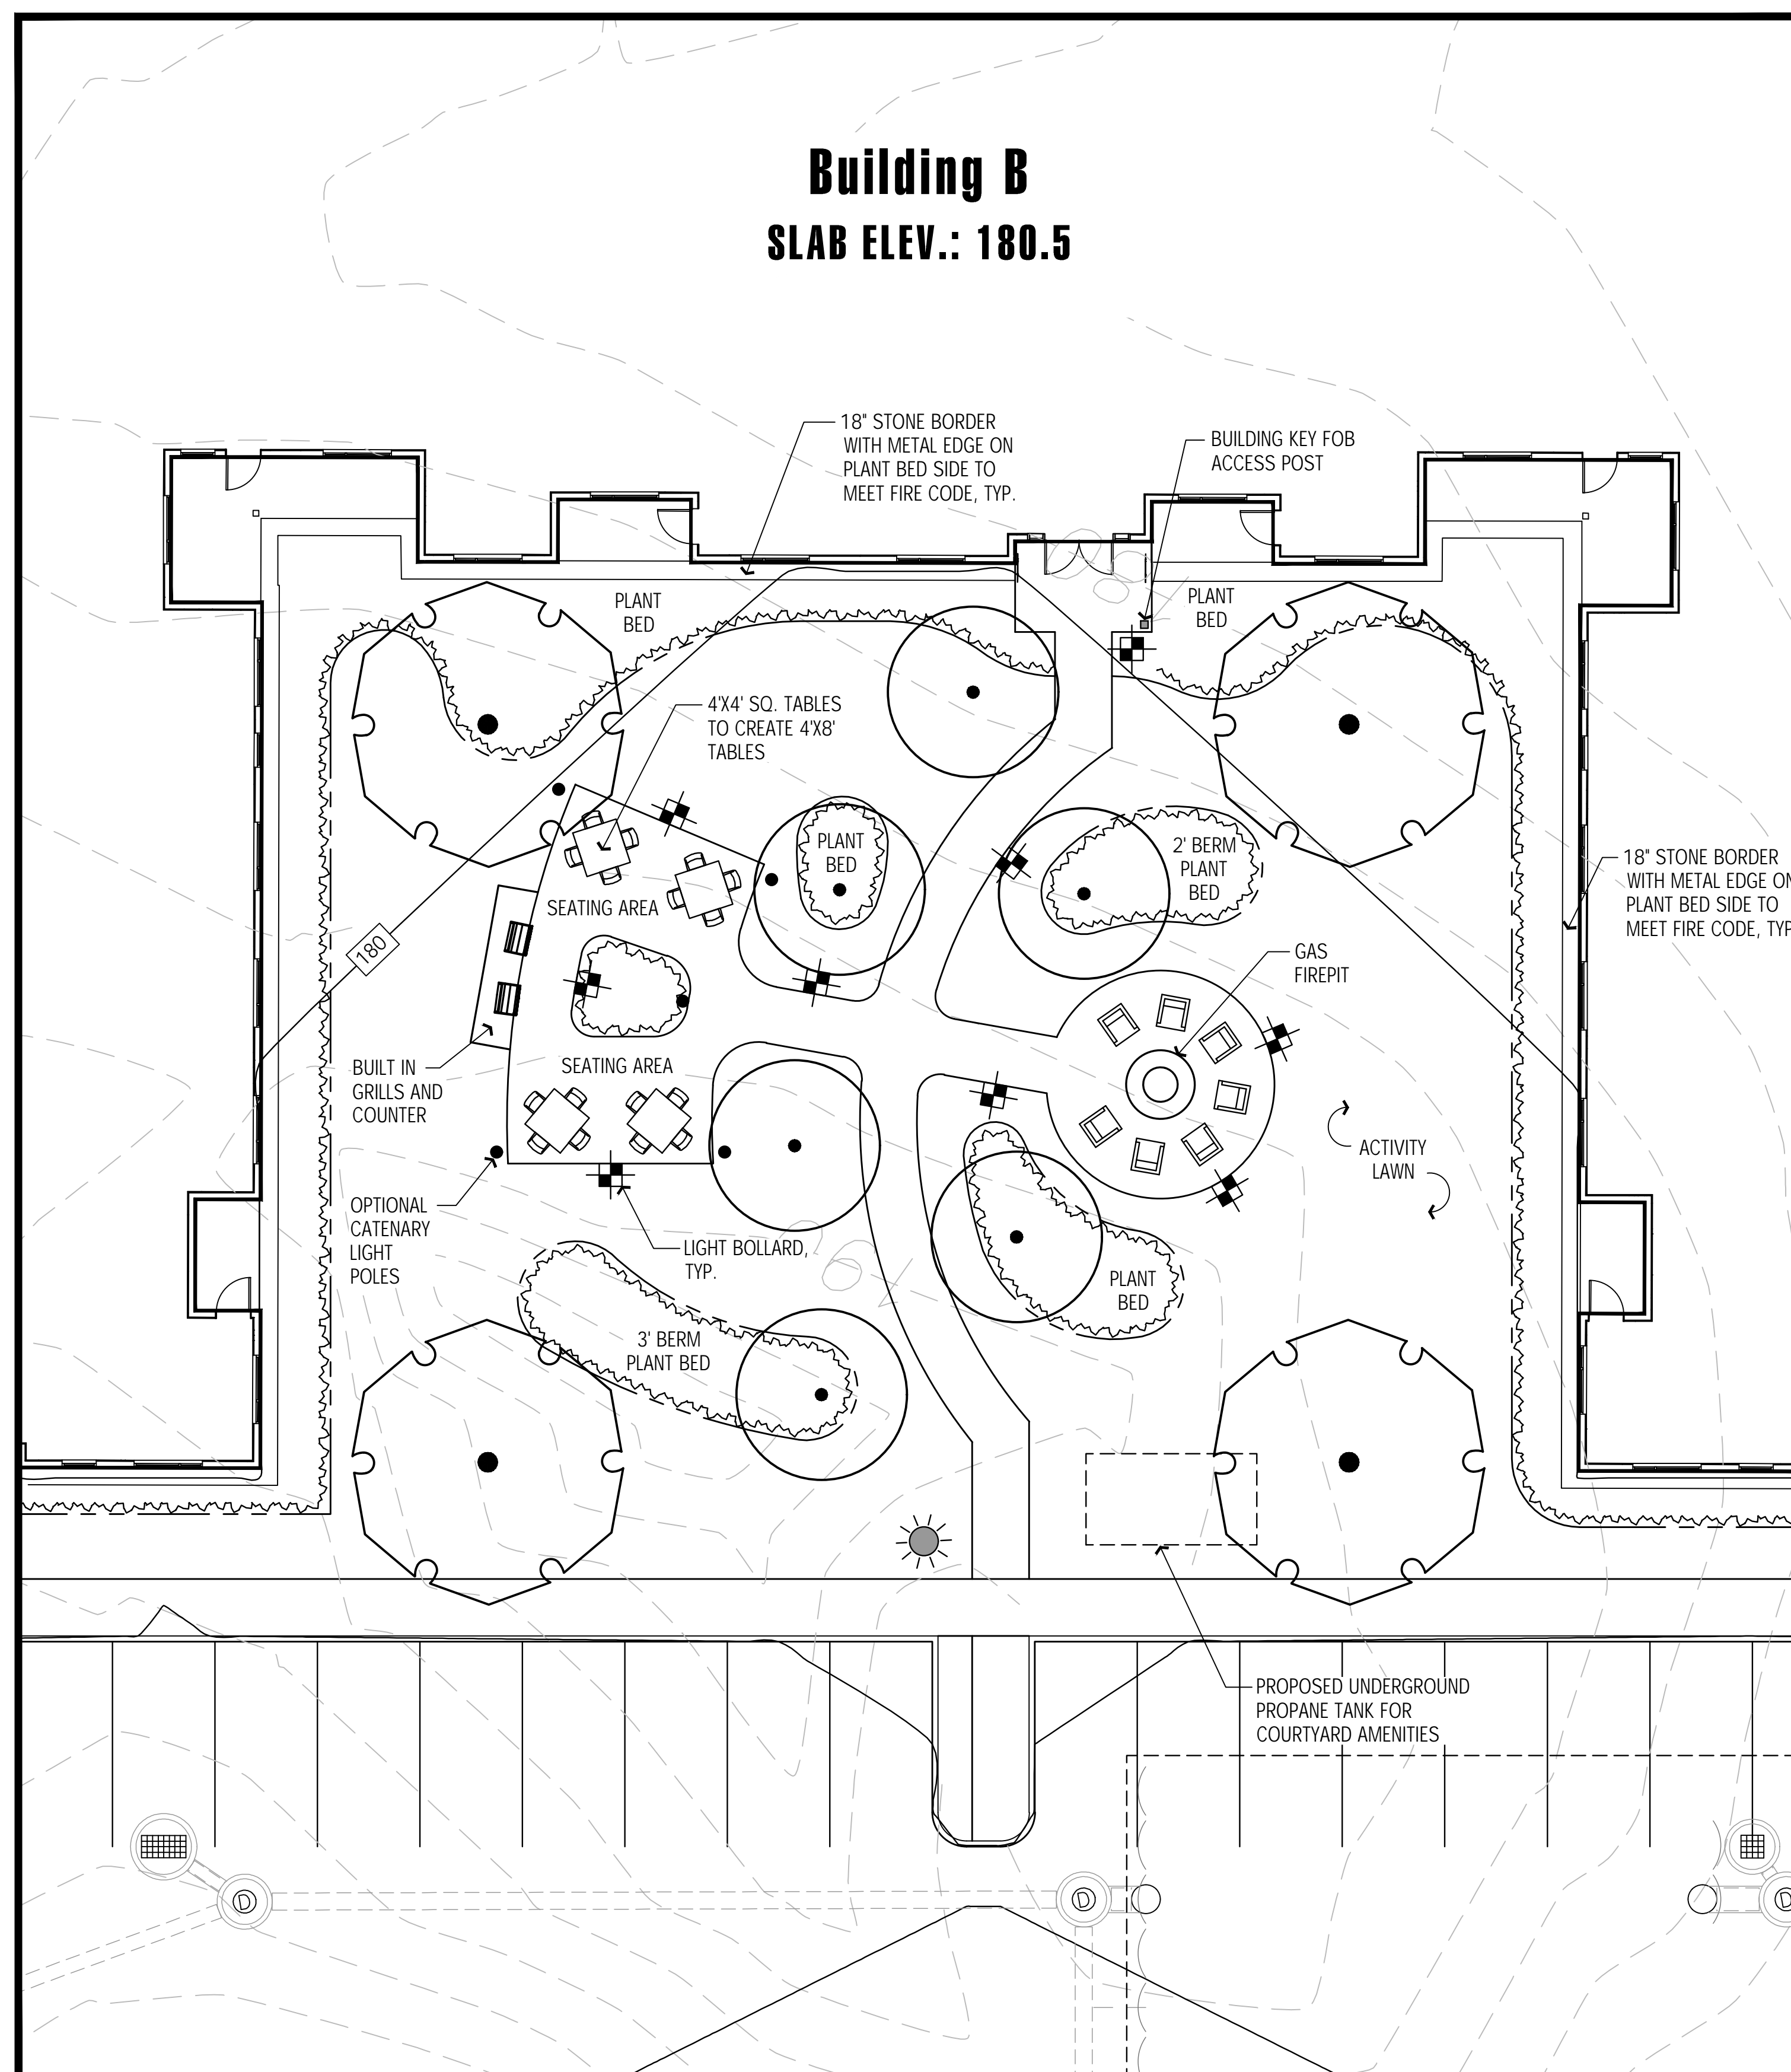

For Light & Plant Schedule, See Sheet L1.2

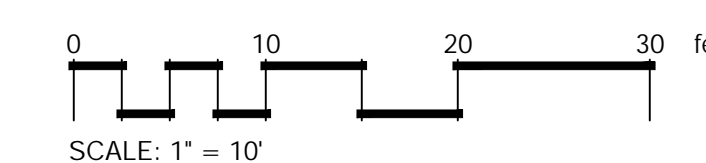


Base information provided electronically by:
 Allen & Major Associates, Inc.

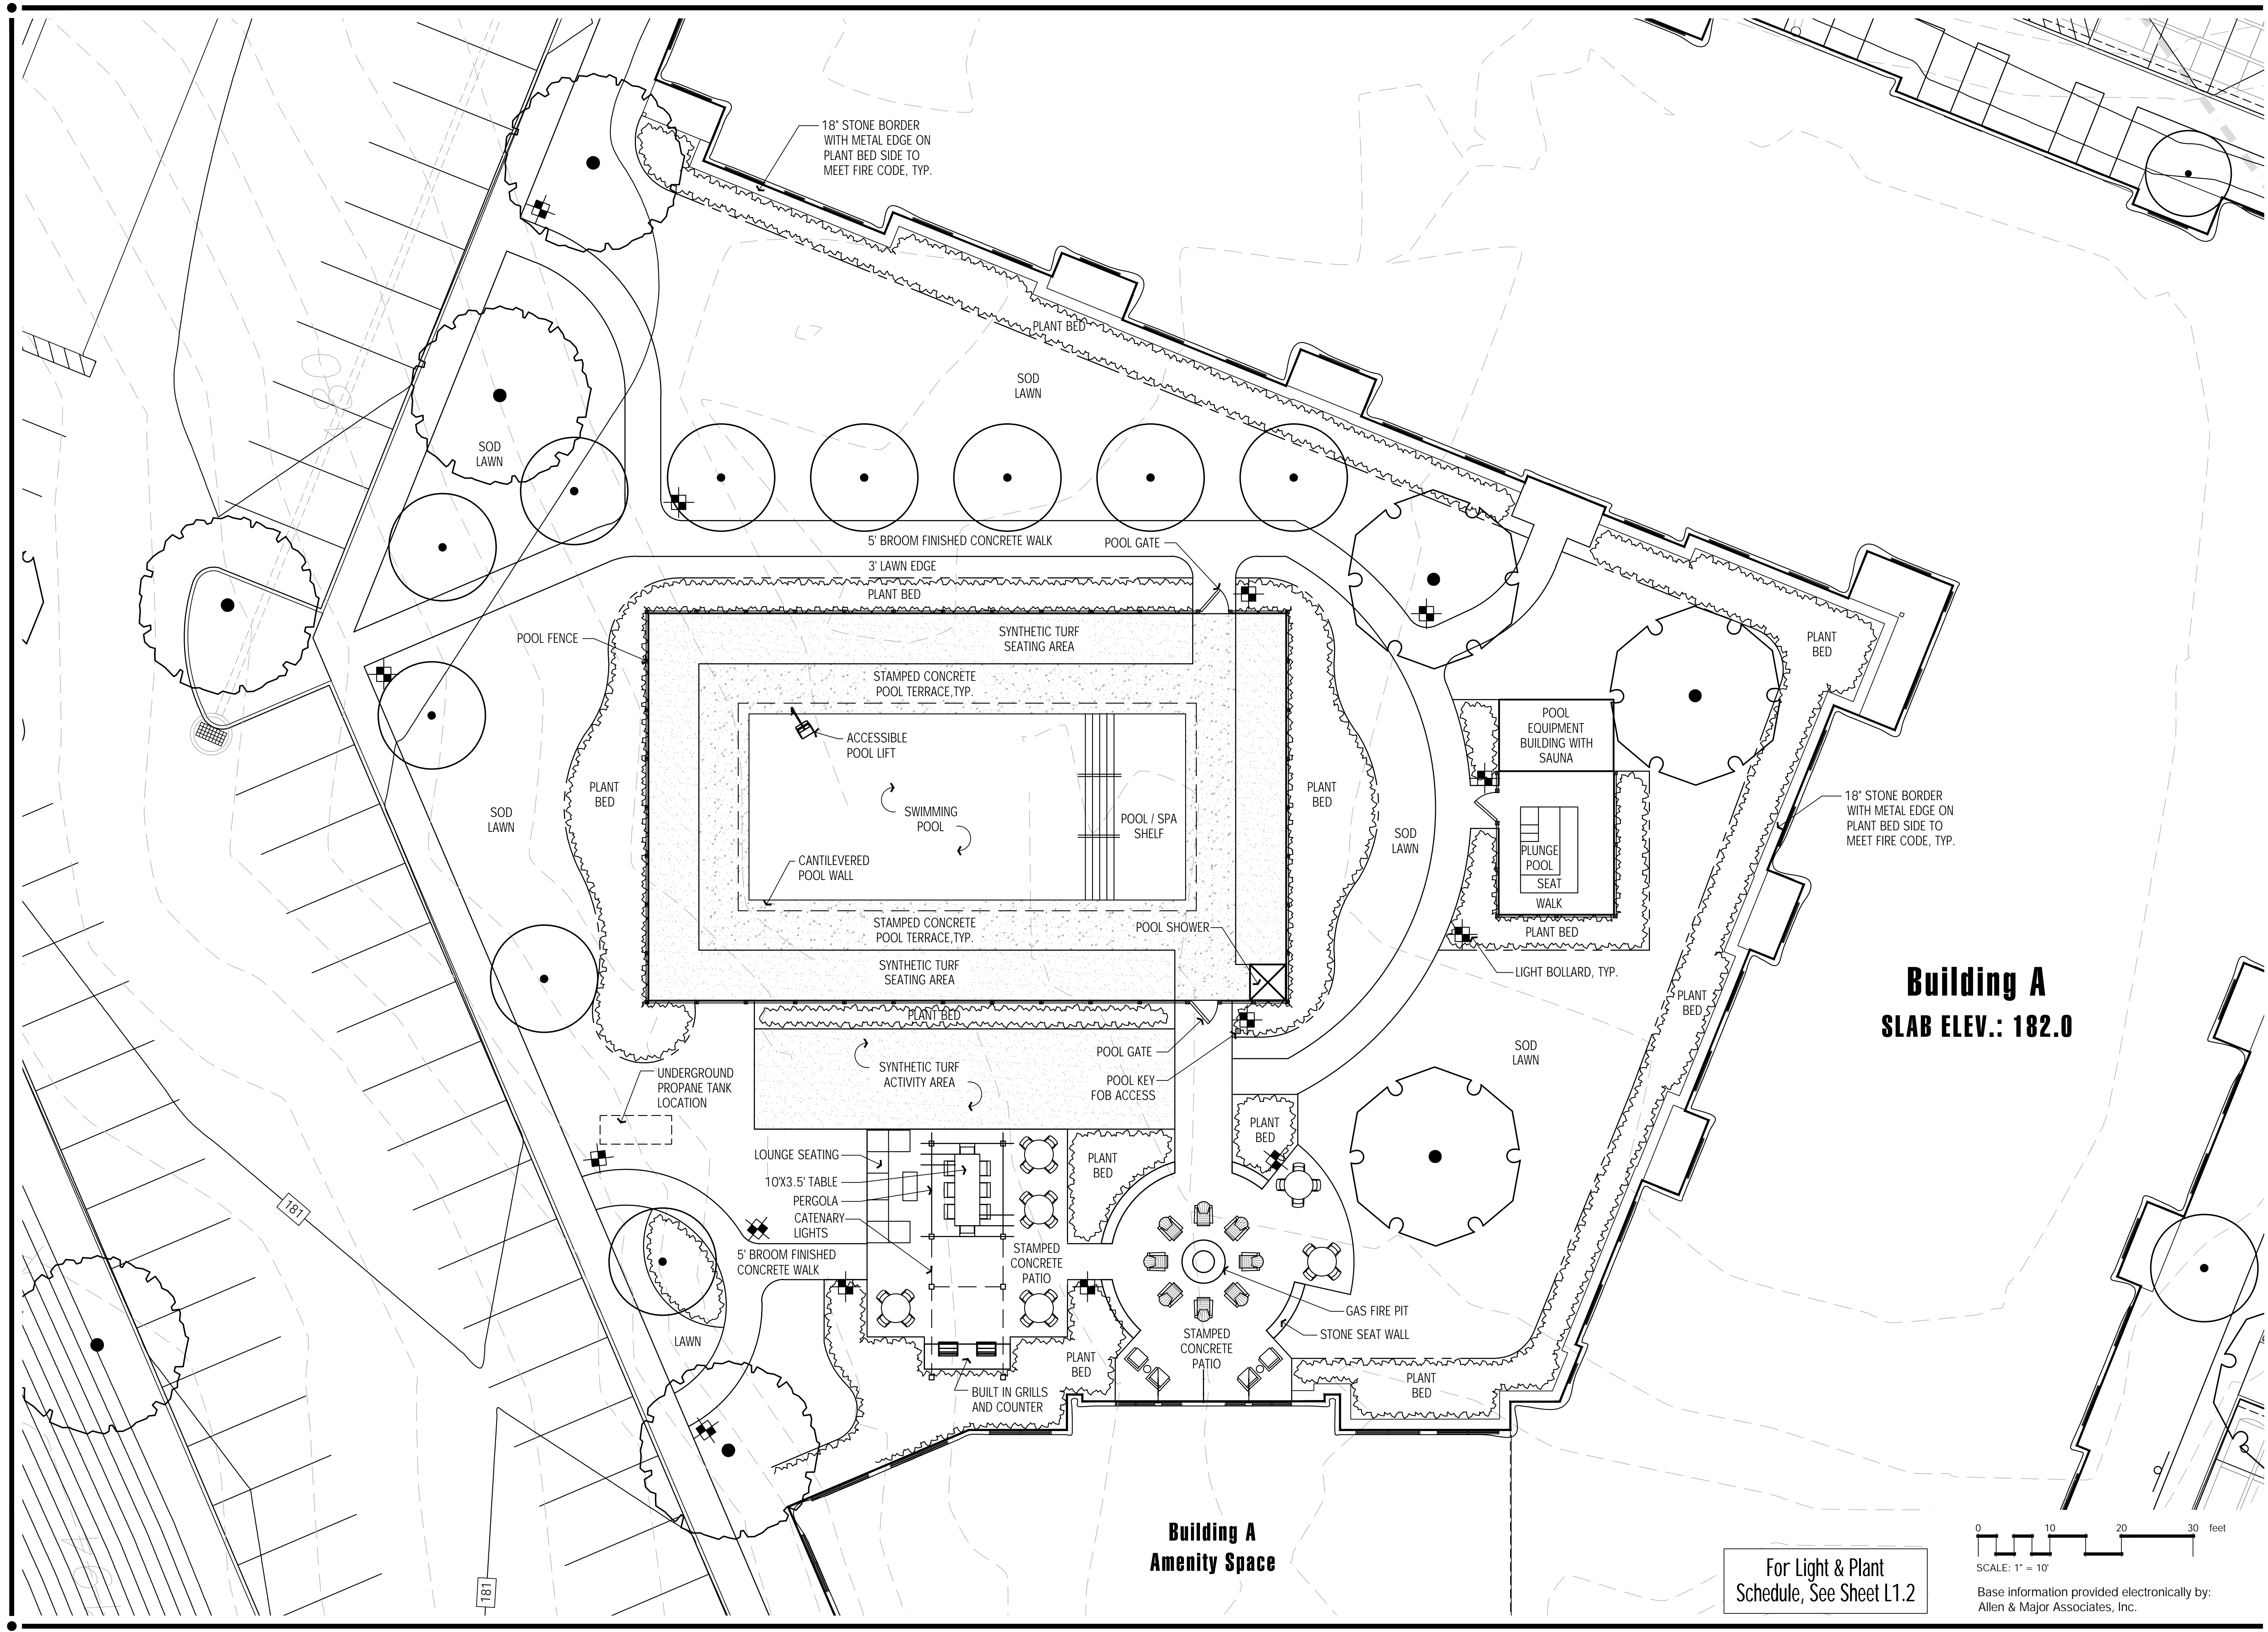

Hawk Design, Inc.
 Landscape Architecture
 Land Planning
 Sagamore, MA
 508-833-8800
 info@hawkdesigninc.com

HAWK DESIGN, INC. 2023
 THIS DRAWING AND ALL INFORMATION CONTAINED
 HEREON IS PROPRIETARY INFORMATION OF HAWK
 DESIGN, INC. AND MAY NOT BE COPIED OR
 REPRODUCED, EITHER IN WHOLE OR IN PART, BY
 ANY METHOD, WITHOUT WRITTEN PERMISSION OF
 HAWK DESIGN, INC.

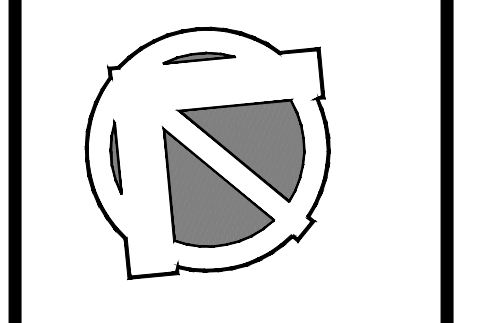

Date: 11/8/24

Revisions:
 Num. Date Description




Residences At Thoreau
 Concord, Massachusetts

Building A
 SLAB ELEV.: 182.0

Building A
 Amenity Space

For Light & Plant
 Schedule, See Sheet L1.2

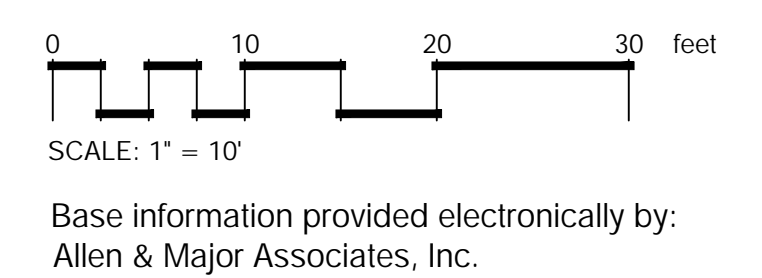

Drawn By: ND Checked By: TM

Building A Amenity
 Courtyard

Scale: 1" = 10'-0"

Sheet: **L1.4**