

This drawing shall not be used or reproduced in any manner for any purpose without written permission from Beils Associates, Inc.

Copyright © Beils Associates, Inc. - All Rights Reserved

INVASIVE SPECIES
NOTE: CONCORD
REMOVAL OF ALL IN
EROSION & SEDIMEN
BE IMPLEMENTED PRI
UNTIL THE GROUND
RUN-OFF WILL LIMIT
EQUIPMENT CLEANIN
CONTAINING DOCUME
EQUIPMENT SHALL B
PROTOCOL WILL HE
TUBERS, ET.C) TO U
MECHANICAL & CHE
SHALL EITHER PULL
STACKED IN BRUSH
RE-ESTABLISHMENT
TEMPORARY IMPACTS
AN APPROPRIATE GR
POST-CONSTRUCTION
CONSTRUCTION. THE
INVASIVE SPECIES,
FOLLOWING COMPLET

AND SHALL
ESS
D
SITE.
AN AREA
AREA, THE
DED, THIS
S (ROOTS,
VEGETATION
IAL BEING
TIES AND
TED USING
ROUGHOUT
IDENTIFYING
WO YEARS




View left of proposed path



View of beginning of boardwalk with orange and green flags



View of proposed boardwalk crossing/Spencer Brook

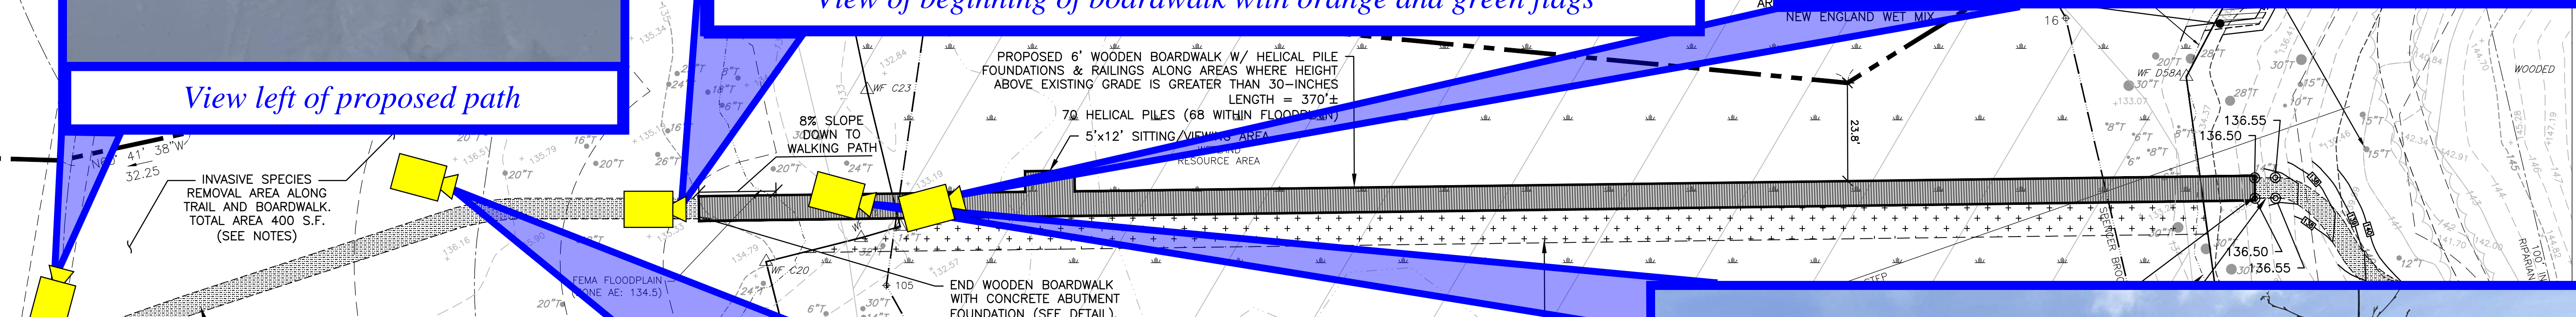

View right of proposed path



View of proposed path to the right with yellow flag



View proposed crossing with orange flag

No.	Revision	Date

Permit Documents

Designed by: MEC | Checked by: TPM
Proj. No.: C-956.06 | Issue Date: 01.28.26
Drawing Scale: 1"=20'

SITE LAYOUT AND GRADING PLAN


Sheet Number

C120

Not for Construction

SOCIATES INC.
BOSTON, MA 02116
PLANNING • ENGINEERING • PERMITTING • MANAGEMENT
LAND CONSERVATION TRUST
Concord, MA

This drawing shall not be used or reproduced in any manner for any purpose without written permission from Beals Associates, Inc.

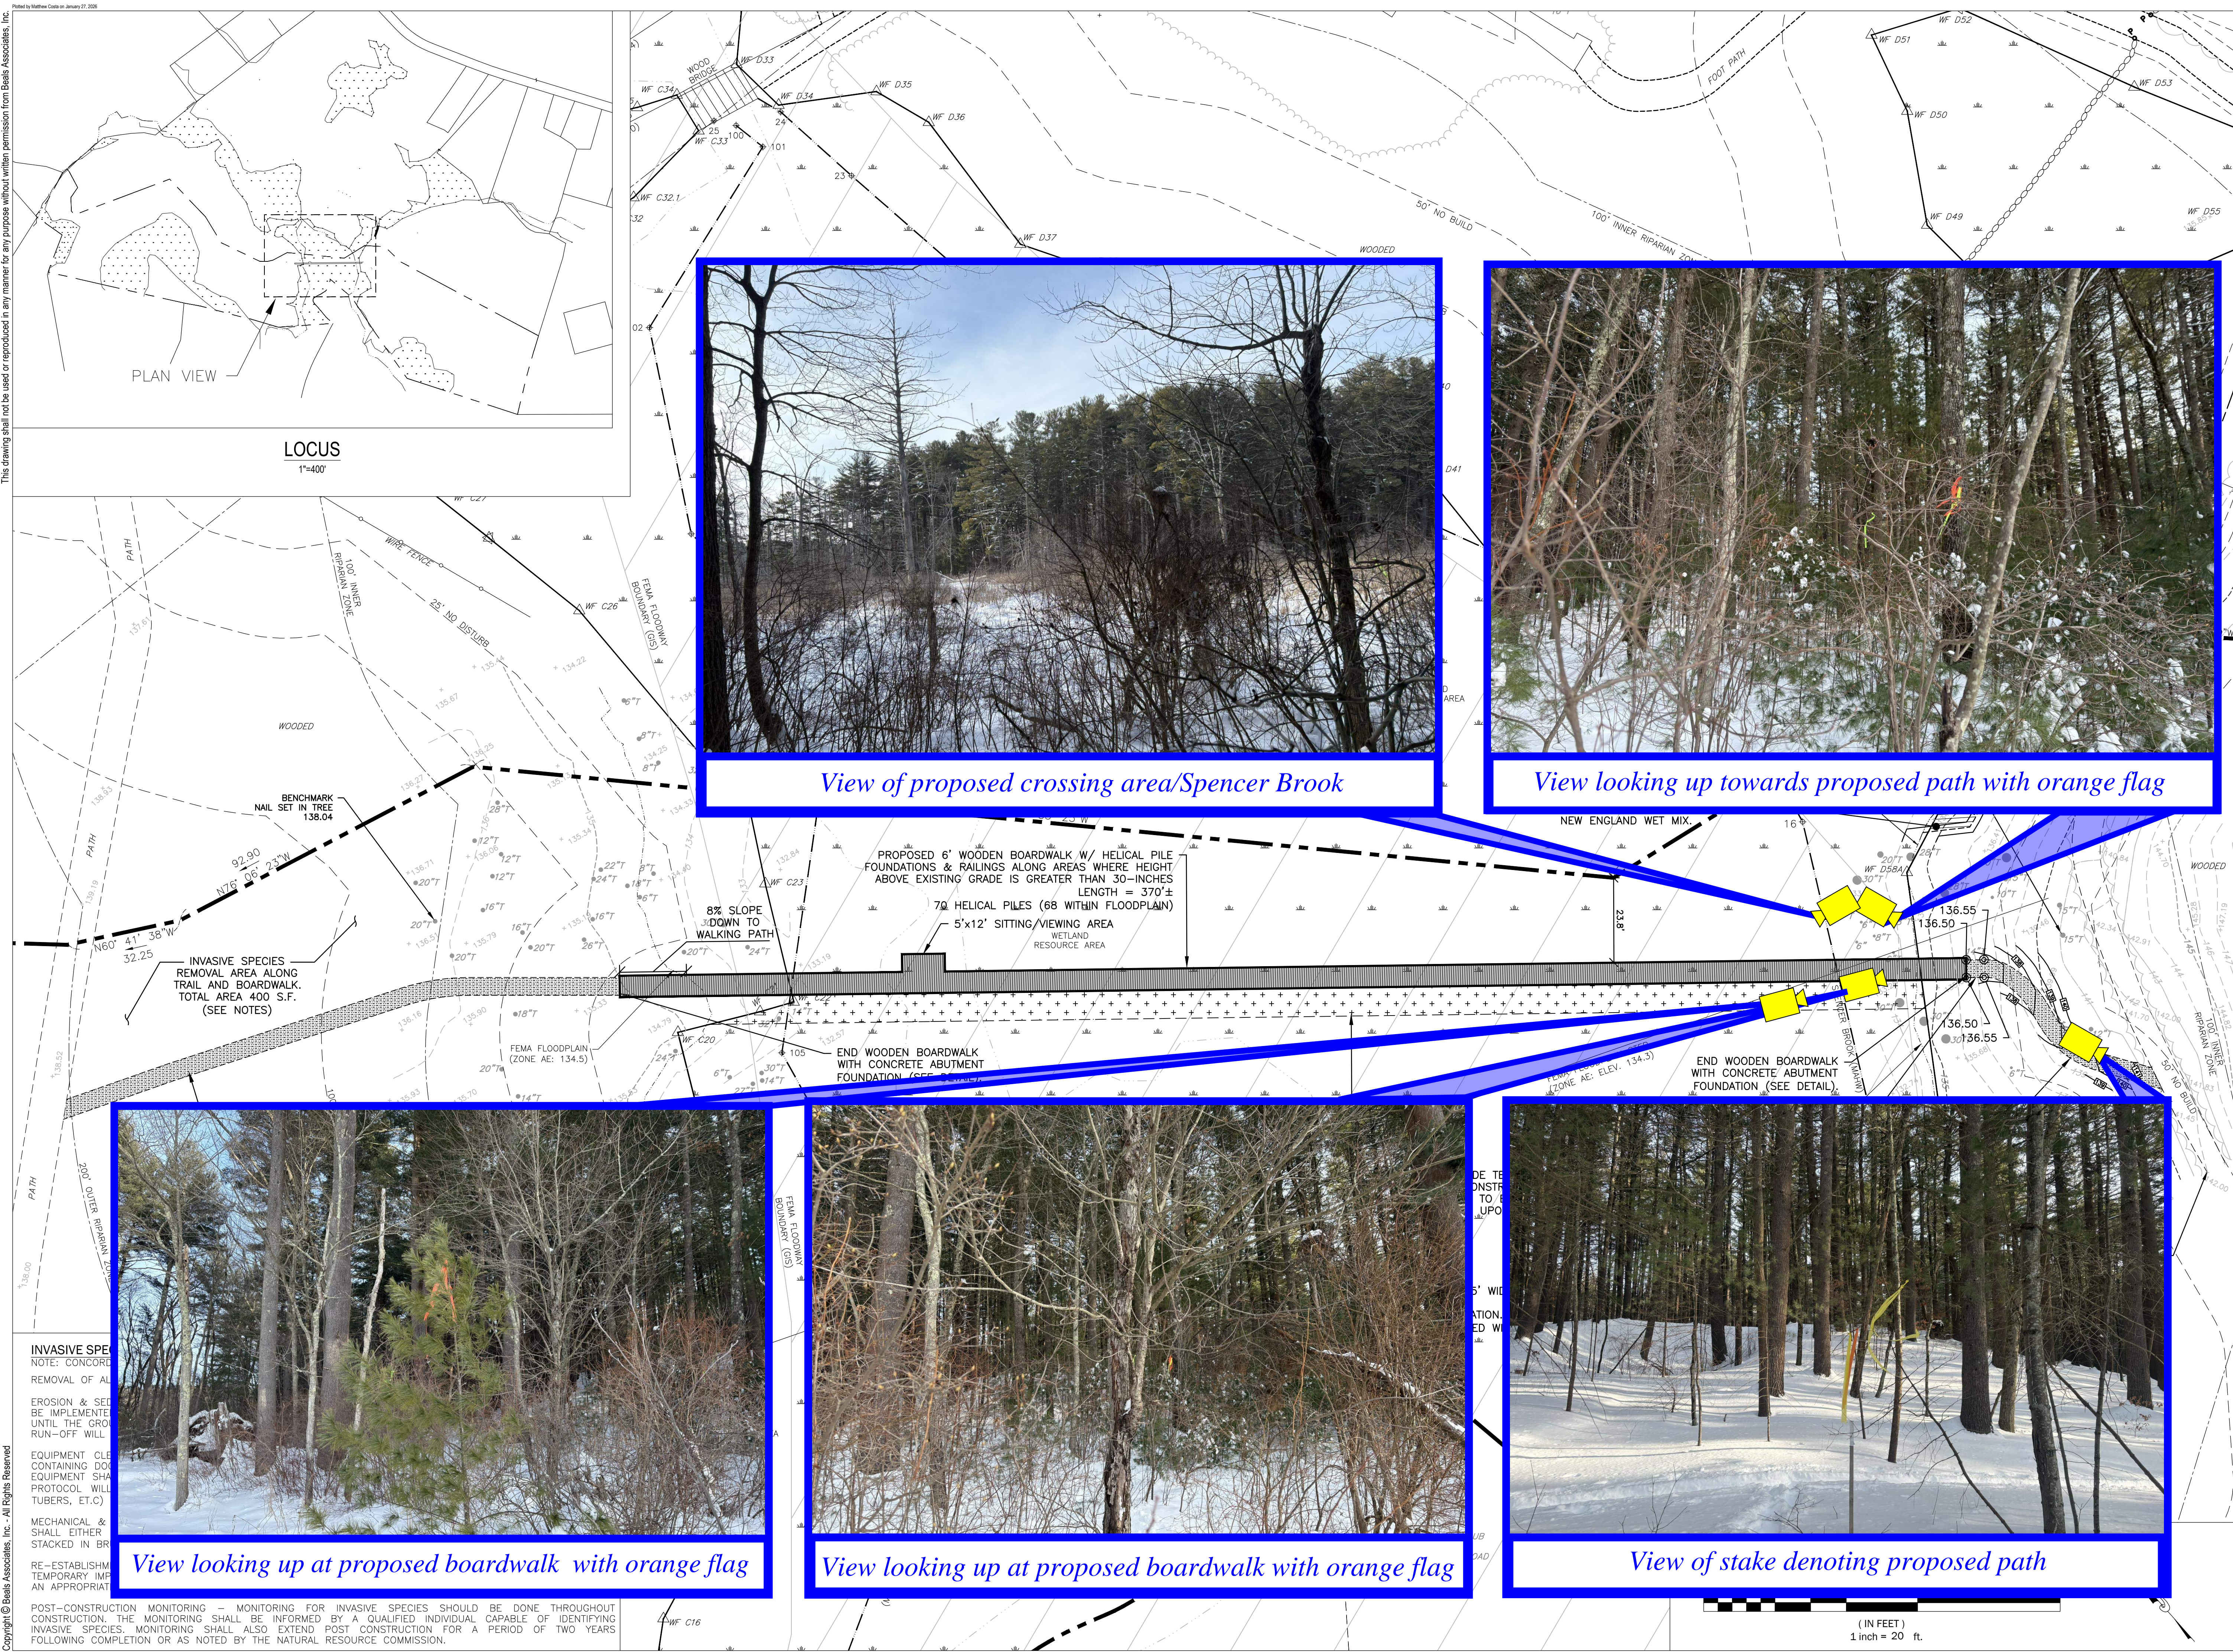

View of proposed crossing area/Spencer Brook



View looking up towards proposed path with orange flag



View looking up at proposed boardwalk with orange flag



View looking up at proposed boardwalk with orange flag



View of stake denoting proposed path

INVASIVE SPECIES REMOVAL
 NOTE: CONCRETE REMOVAL OF ALL EROSION & SEDIMENTATION SHALL BE IMPLEMENTED UNTIL THE GROUND RUN-OFF WILL BE STABILIZED.
 EQUIPMENT CONTAINING OIL OR OTHER HAZARDOUS MATERIALS SHALL BE CLEANED AND WASHED AT A DESIGNATED WASH STATION.
 MECHANICAL & ELECTRICAL EQUIPMENT SHALL EITHER BE STORED OR REMOVED FROM THE SITE.
 RE-ESTABLISHMENT OF VEGETATION SHALL BE COMPLETED WITHIN 90 DAYS OF PROJECT COMPLETION.

POST-CONSTRUCTION MONITORING - MONITORING FOR INVASIVE SPECIES SHOULD BE DONE THROUGHOUT CONSTRUCTION. THE MONITORING SHALL BE INFORMED BY A QUALIFIED INDIVIDUAL CAPABLE OF IDENTIFYING INVASIVE SPECIES. MONITORING SHALL ALSO EXTEND POST CONSTRUCTION FOR A PERIOD OF TWO YEARS FOLLOWING COMPLETION OR AS NOTED BY THE NATURAL RESOURCE COMMISSION.

BEALS ASSOCIATES INC.
 25 STATE ST SUITE 200 BOSTON, MA 02116
 PHONE: 617-252-3131
 FAX: 617-252-3131
 PLANNING • ENGINEERING • PERMITTING • MANAGEMENT

Applicant / Owner
 Concord Land Conservation Trust
 175 Sudbury Rd
 Concord, MA 01742

CLCT Boardwalk
 1075 Lowell Road
 Concord, MA

No.	Revision	Date

Permit Documents

Designed by: MEC Checked by: TPM
 Proj. No.: C-956.06 Issue Date: 01.28.26
 Drawing Scale: 1"=20'

SITE LAYOUT AND GRADING PLAN

Sheet Number
C120

Not for Construction